

DEMETRIS ALEXIOU DA

WWW.DEMETRISALEXIOU.COM

Tel: +357 22 264111
+44 7429 908 365

Royal Institute of British Architects : 20014264
Architects Registration Board, United Kingdom : 084727E
Cyprus Scientific and Technical Chamber : A153441

- Green Area
- Tiles Outdoor
- Pool
- Protection Zone
- 01 House 01
- 02 House 02

Roof Plan

PROJECT CODE : TWINWAVES

NUMBER OF DRAWING: DA_00


SCALE 1:200
0 5 10 15

DISTRICT: Famagusta

MUNICIPALITY: Sotira

COUNTRY: Cyprus

02/09/2019

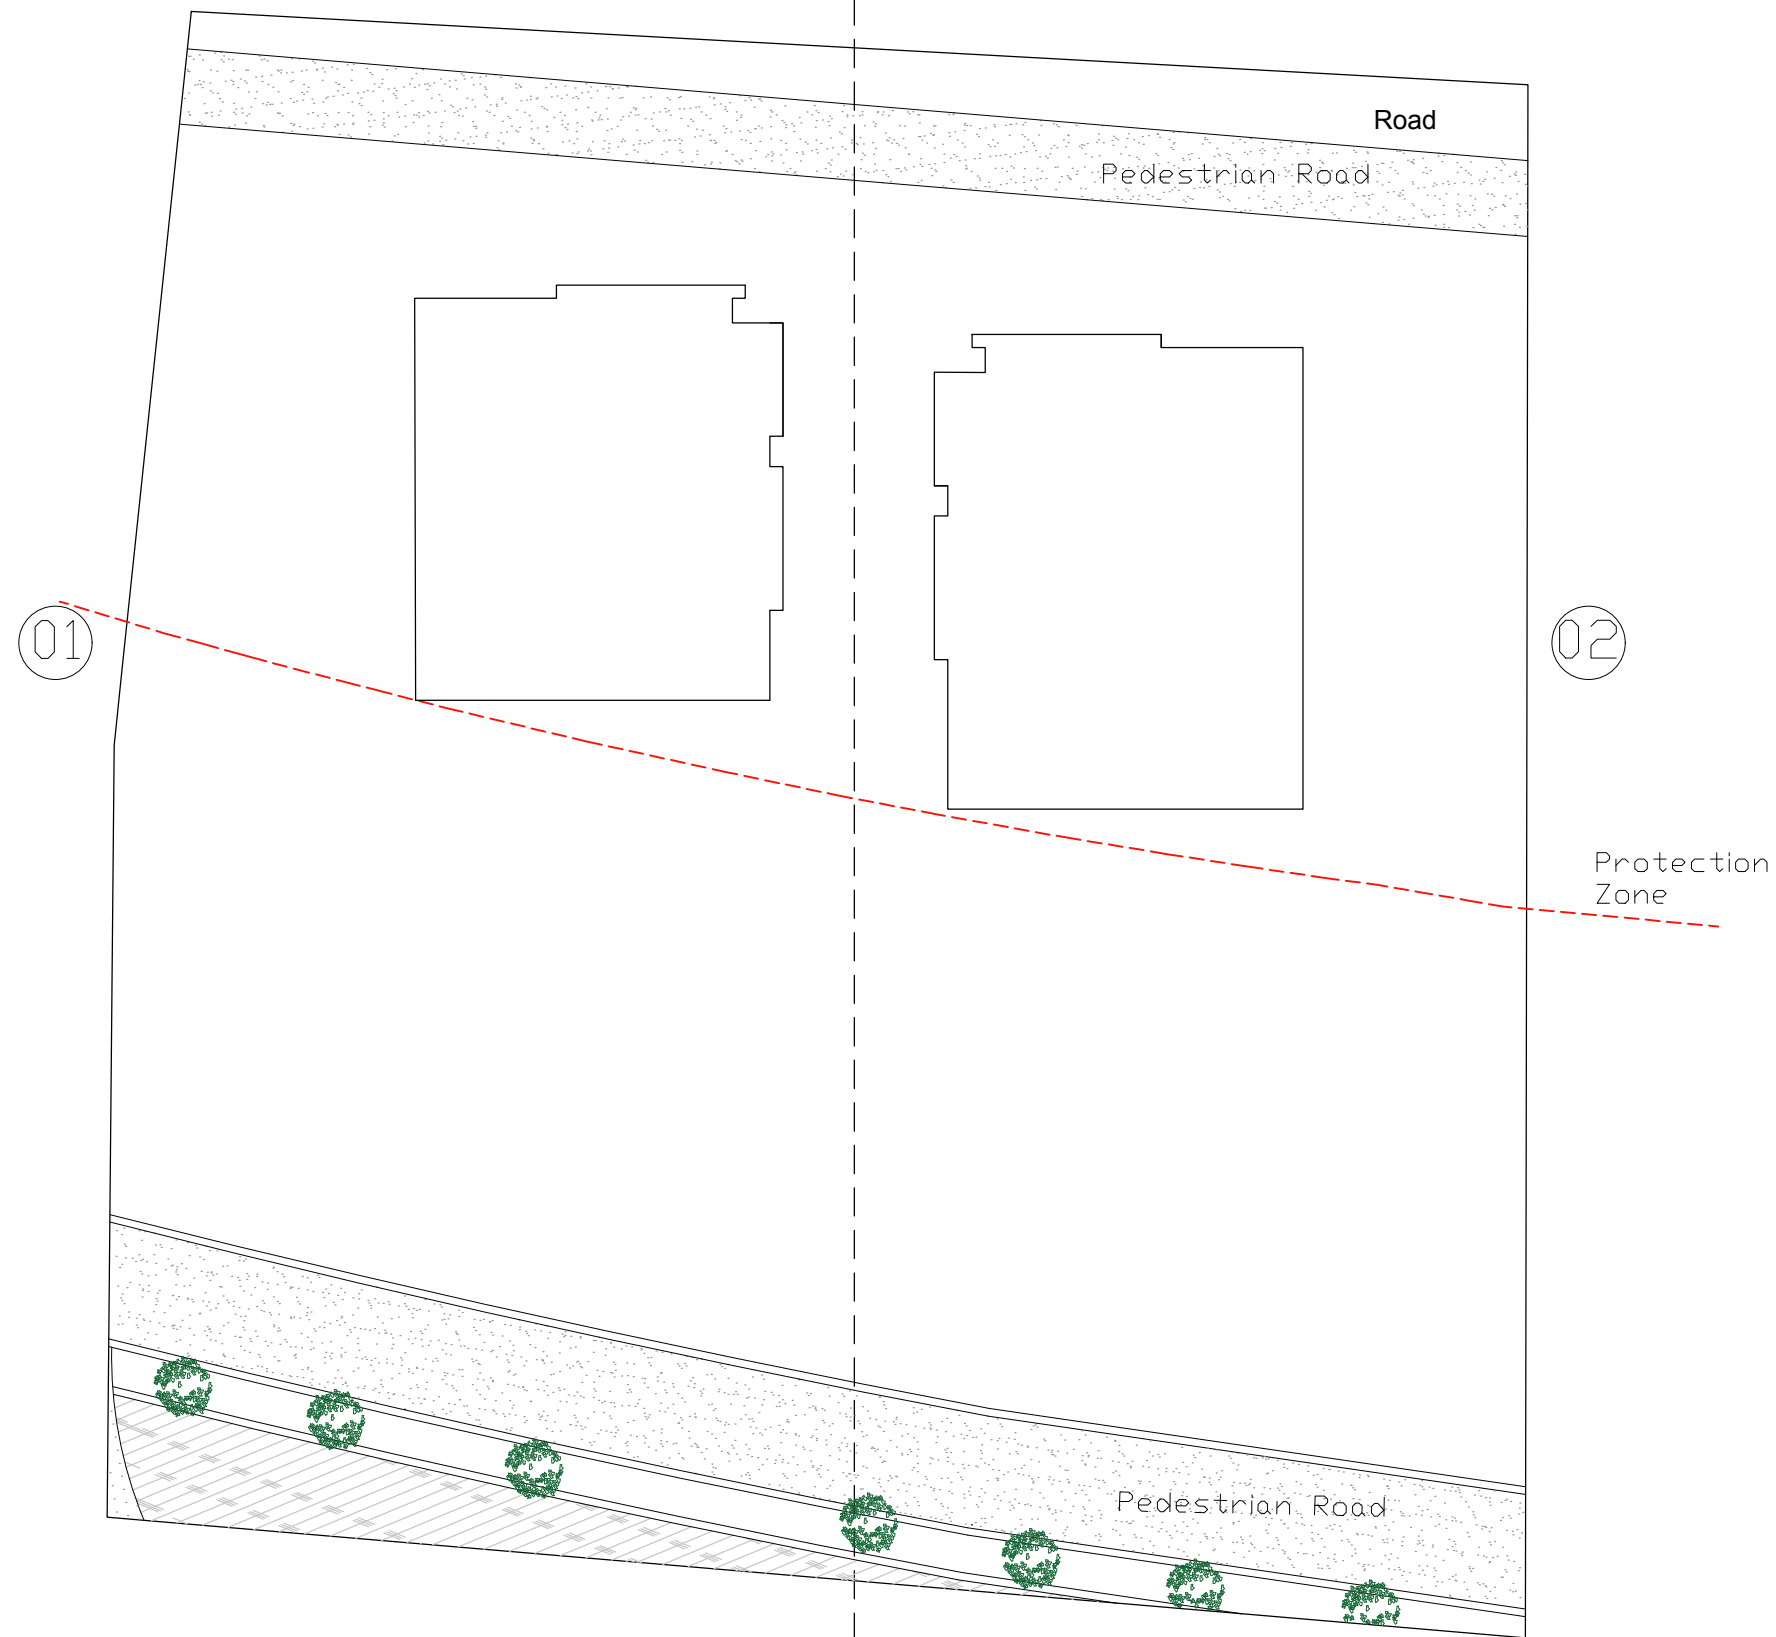

DEMETRIS ALEXIOU

DA

WWW.DEMETRISALEXIOU.COM

Tel: +357 22 264111
+44 7429 908 365

Royal Institute of British Architects : 20014264
Architects Registration Board, United Kingdom : 084727E
Cyprus Scientific and Technical Chamber : A153441

Plot Area 1185 m²

PROJECT CODE : TWINWAVES

NUMBER OF DRAWING: DA_01


SCALE 1:200
0 5 10 15

DISTRICT: Famagusta

MUNICIPALITY: Sotira

COUNTRY: Cyprus

02/09/2019

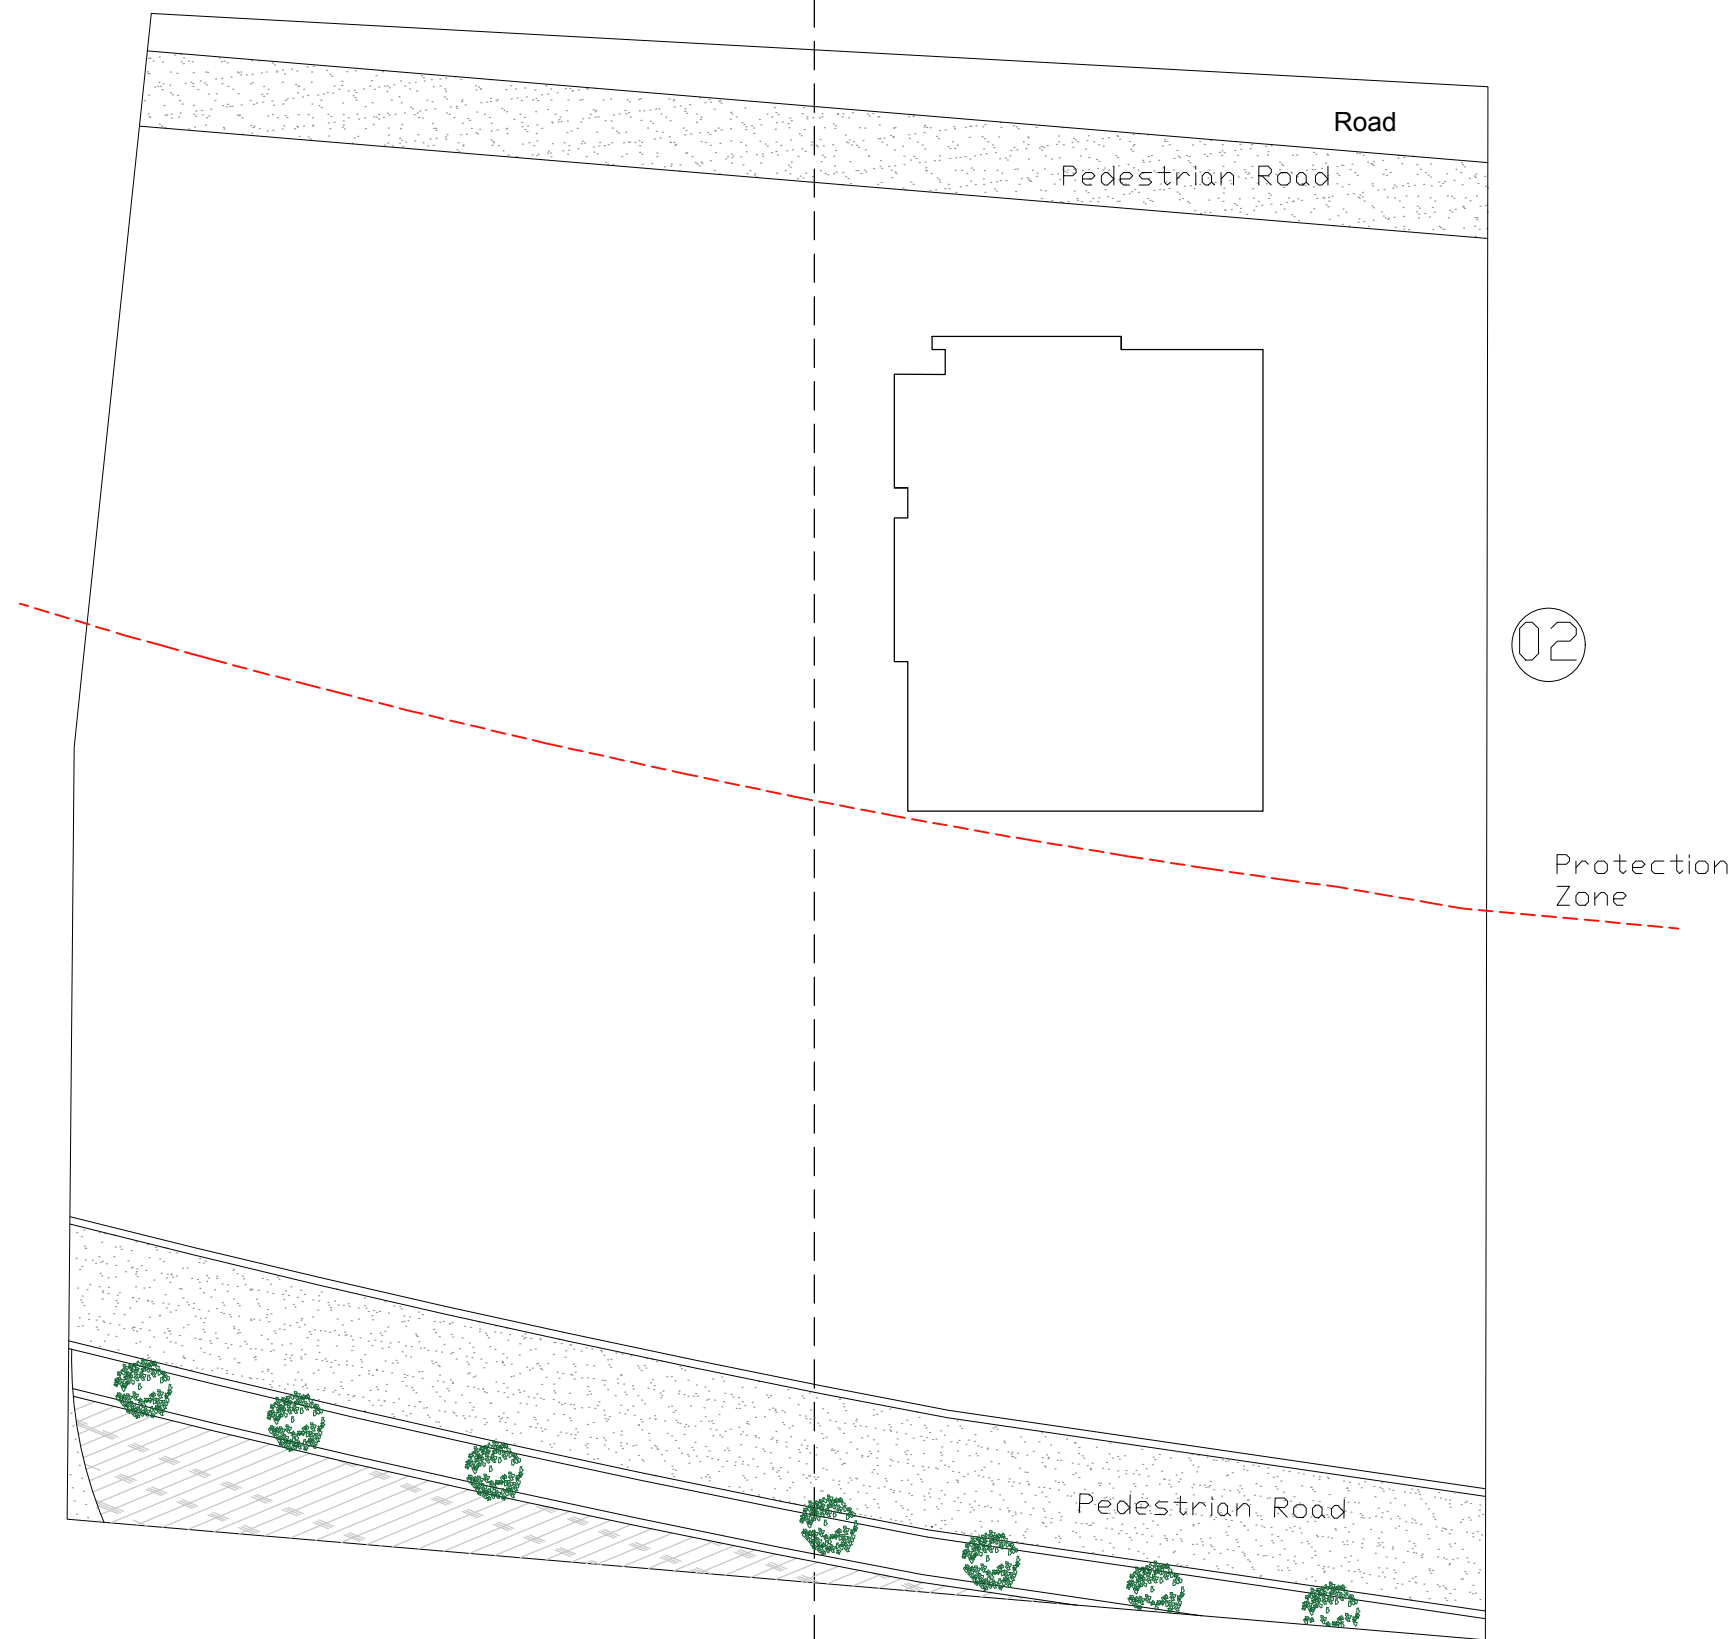

DEMETRIS ALEXIOU **DA**

WWW.DEMETRISALEXIOU.COM
Tel: +357 22 264111
+44 7429 908 365

Royal Institute of British Architects : 20014264
Architects Registration Board, United Kingdom : 084727E
Cyprus Scientific and Technical Chamber : A153441

Plot Area 1185 m² / House 02

PROJECT CODE : TWINWAVES

NUMBER OF DRAWING: DA_02


SCALE 1:200
0 5 10 15

DISTRICT: Famagusta

MUNICIPALITY: Sotira

COUNTRY: Cyprus

02/09/2019

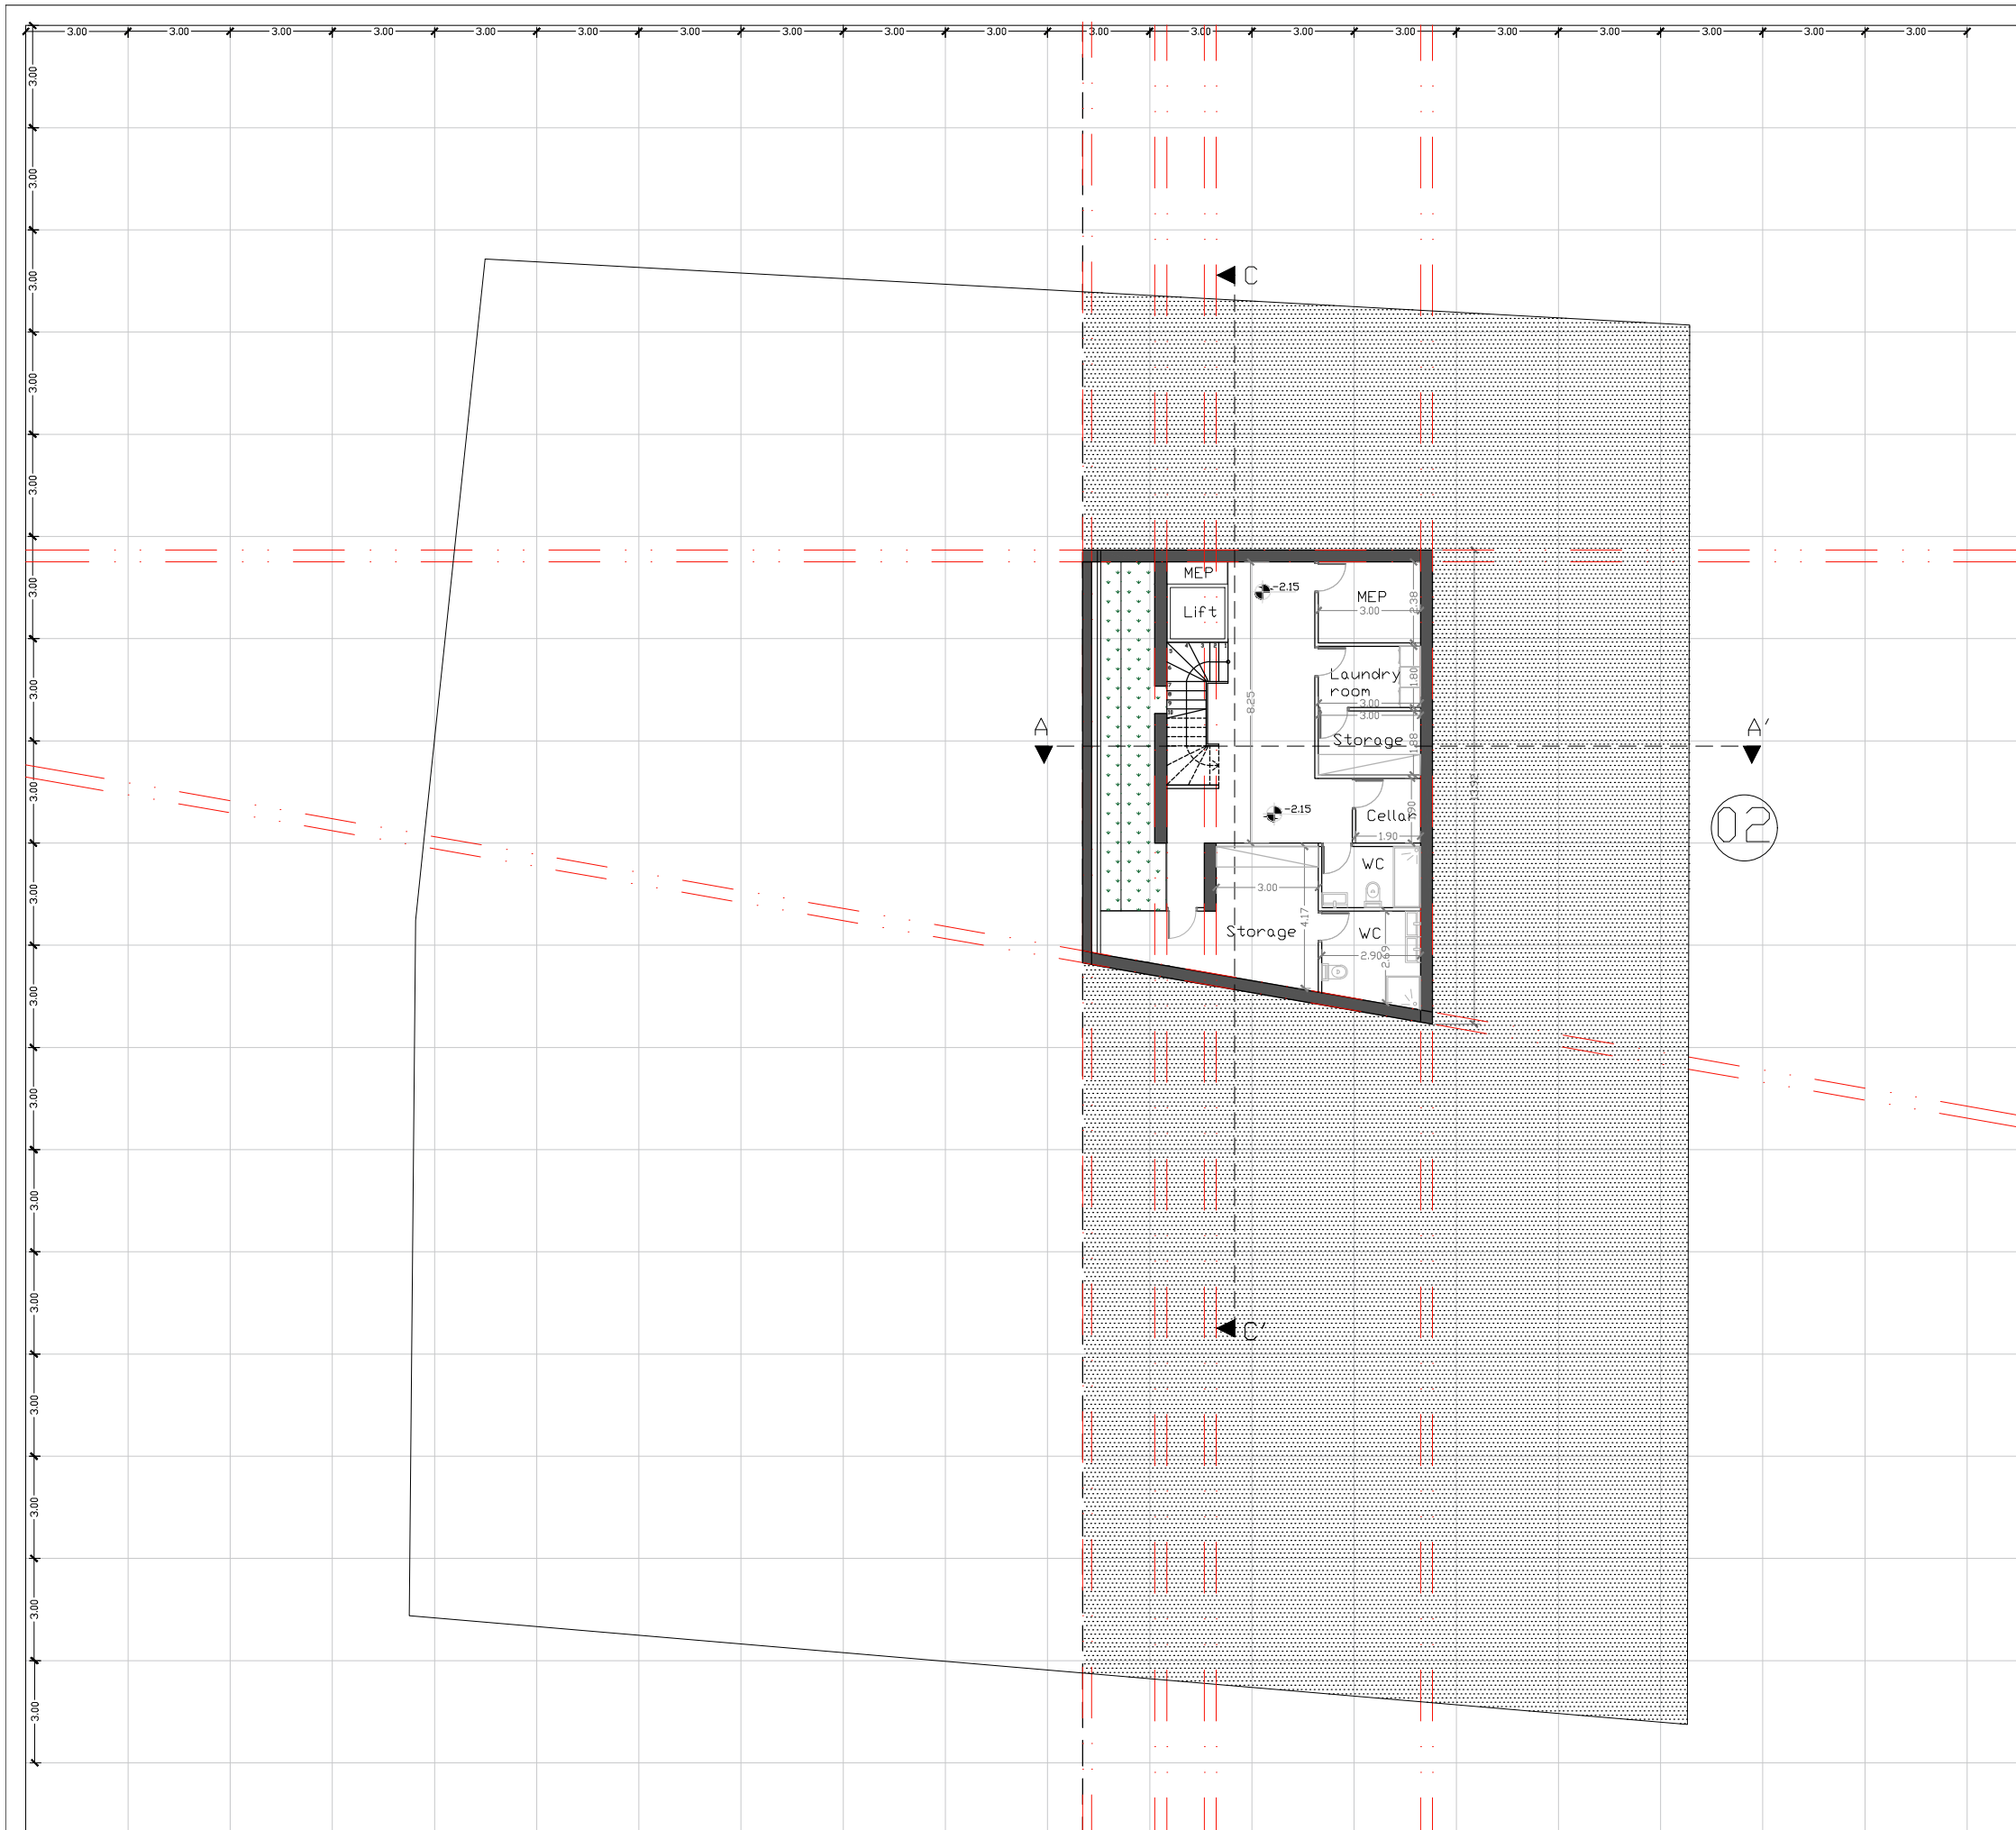


 




DEMETRIS ALEXIOU

DA

WWW.DEMETRISALEXIOU.COM

Tel: +357 22 264111
+44 7429 908 365

Royal Institute of British Architects : 20014264
Architects Registration Board, United Kingdom : 084727E
Cyprus Scientific and Technical Chamber : A153441

 -  Green Area
-  Tiles Outdoor
-  Pool
-  Protection Zone
-  House 01
-  House 02

Level -1 / House 02

PROJECT CODE : TWINWAVES

NUMBER OF DRAWING: DA_03


SCALE 1:200
0 5 10 15

DISTRICT: Famagusta

MUNICIPALITY: Sotira

COUNTRY: Cyprus

02/09/2019

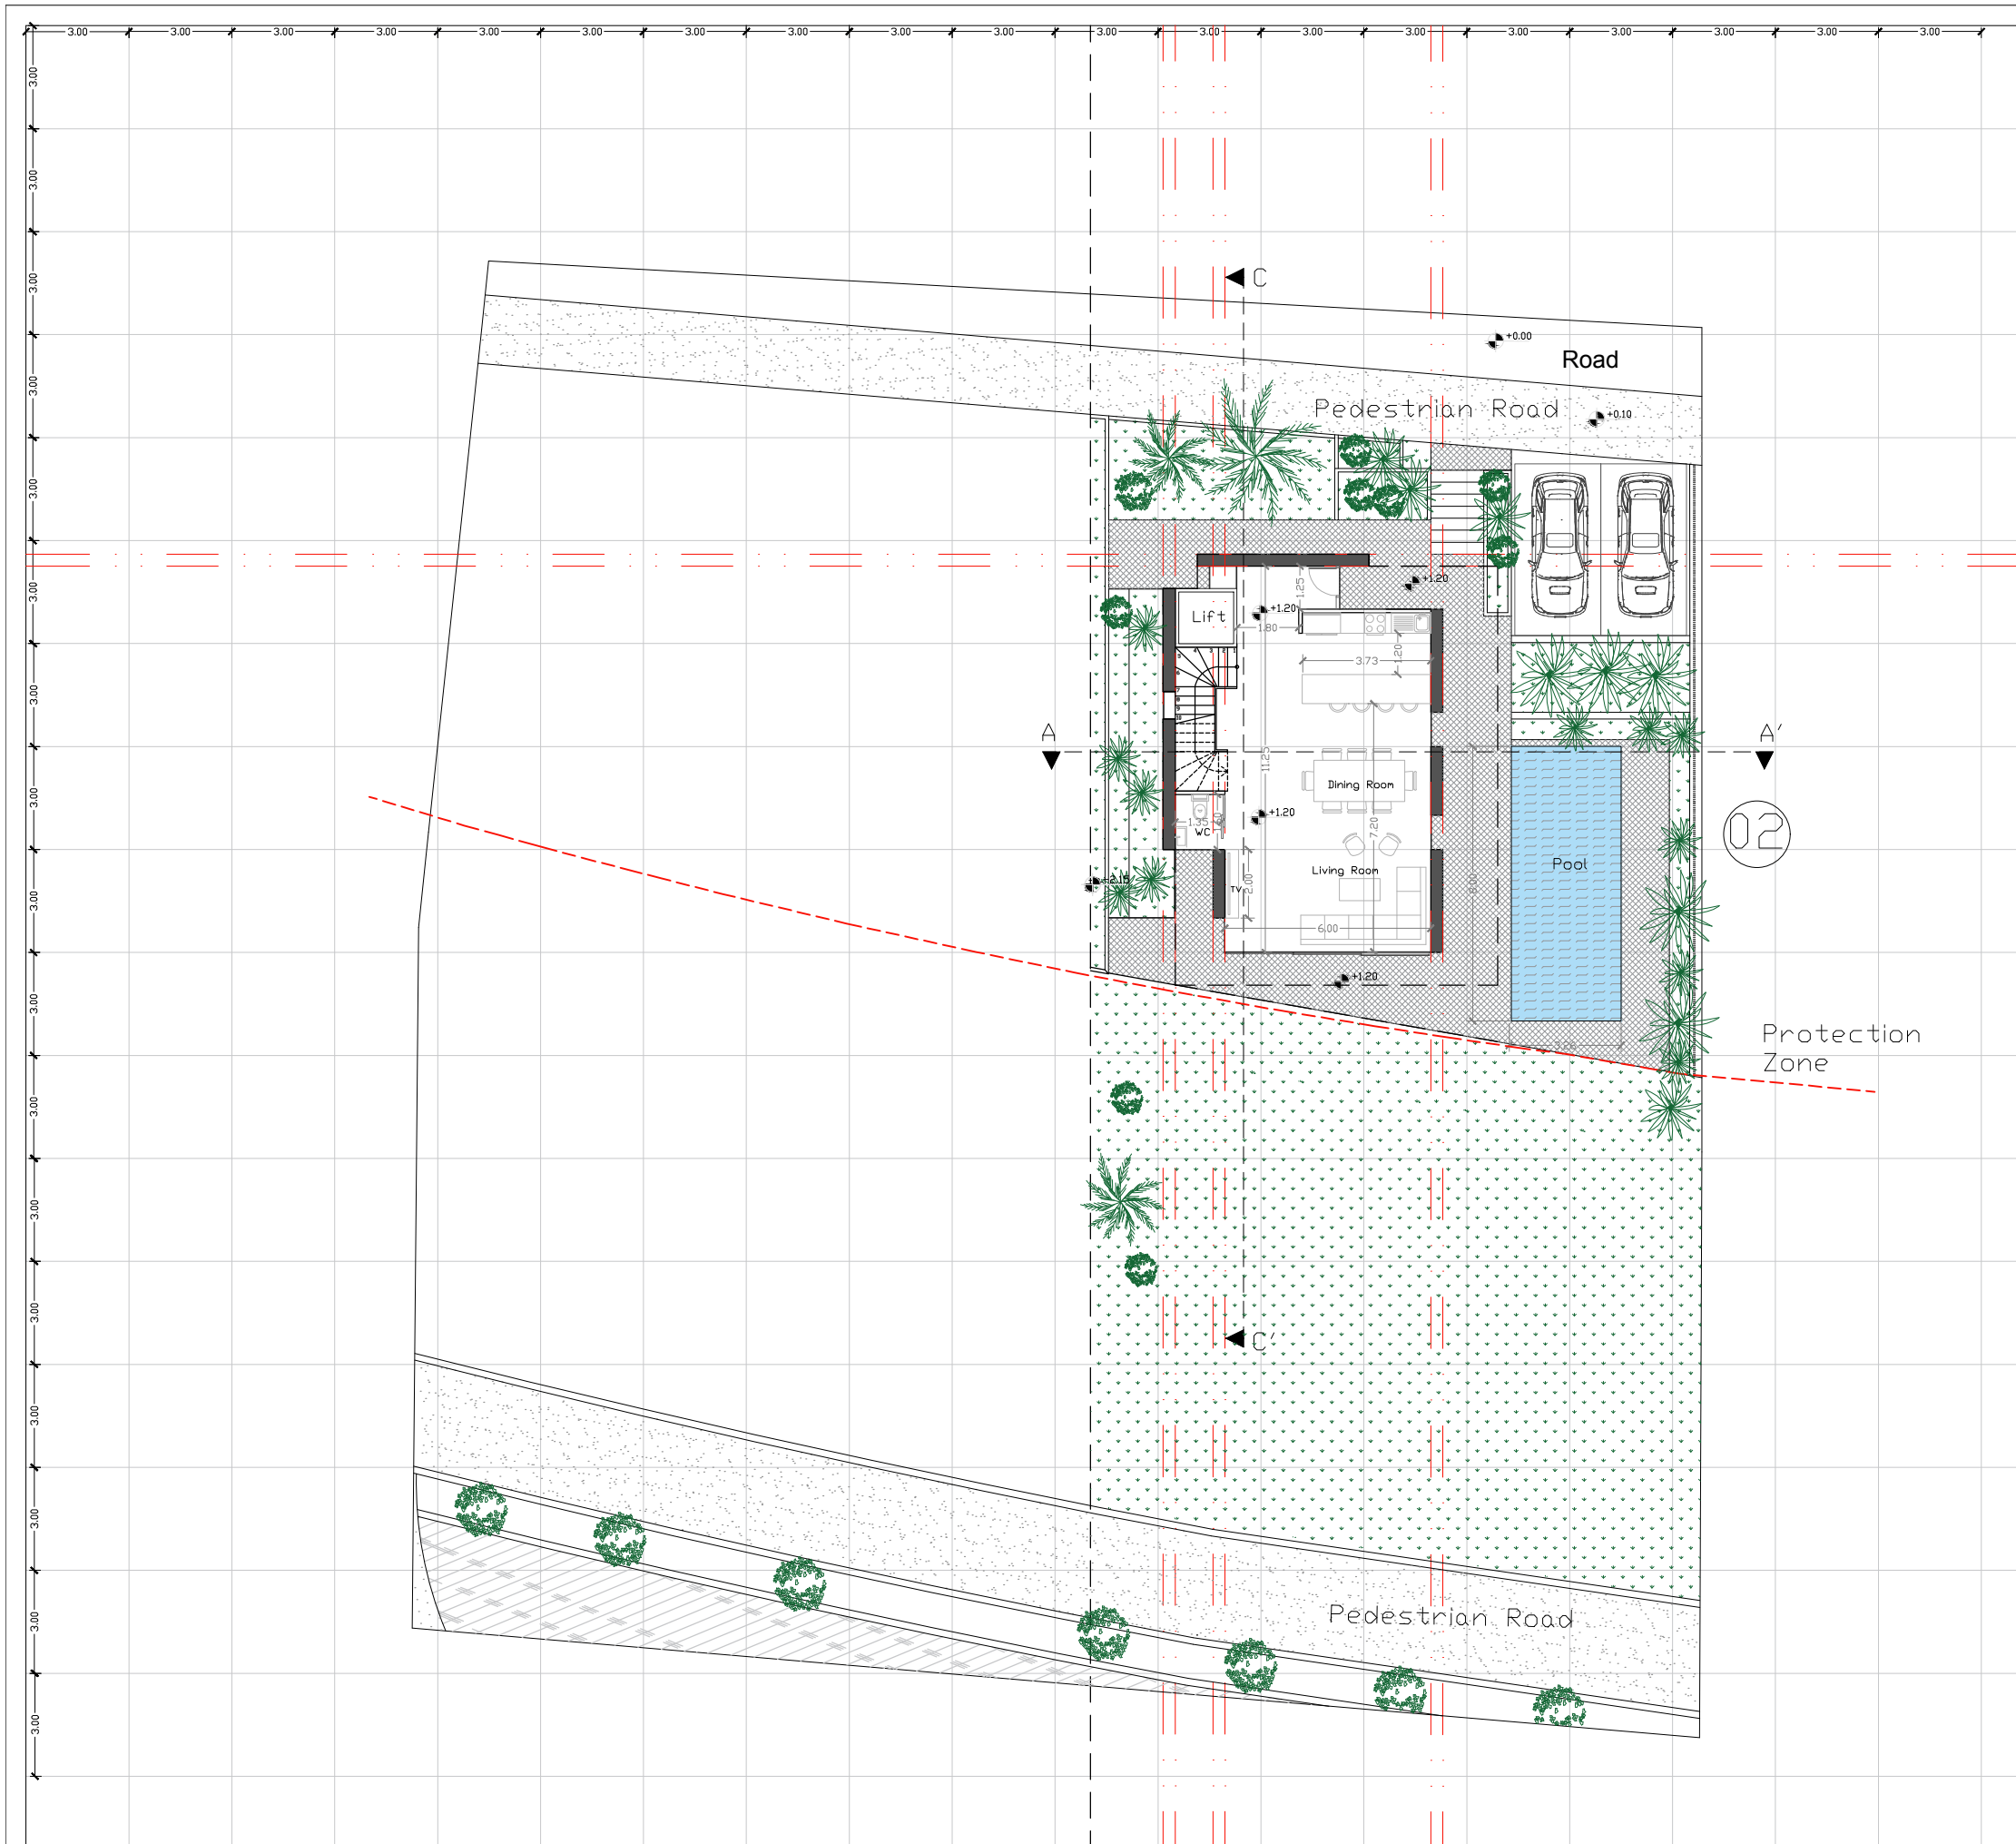


 



DEMETRIS ALEXIOU

DA

WWW.DEMETRISALEXIOU.COM

Tel: +357 22 264111
+44 7429 908 365

Royal Institute of British Architects : 20014264
Architects Registration Board, United Kingdom : 084727E
Cyprus Scientific and Technical Chamber : A153441

 -  Green Area
-  Tiles Outdoor
-  Pool
-  Protection Zone
-  House 01
-  House 02

Level 0 / House 02

PROJECT CODE : TWINWAVES

NUMBER OF DRAWING: DA_04


SCALE 1:200
0 5 10 15

DISTRICT: Famagusta

MUNICIPALITY: Sotira

COUNTRY: Cyprus

02/09/2019

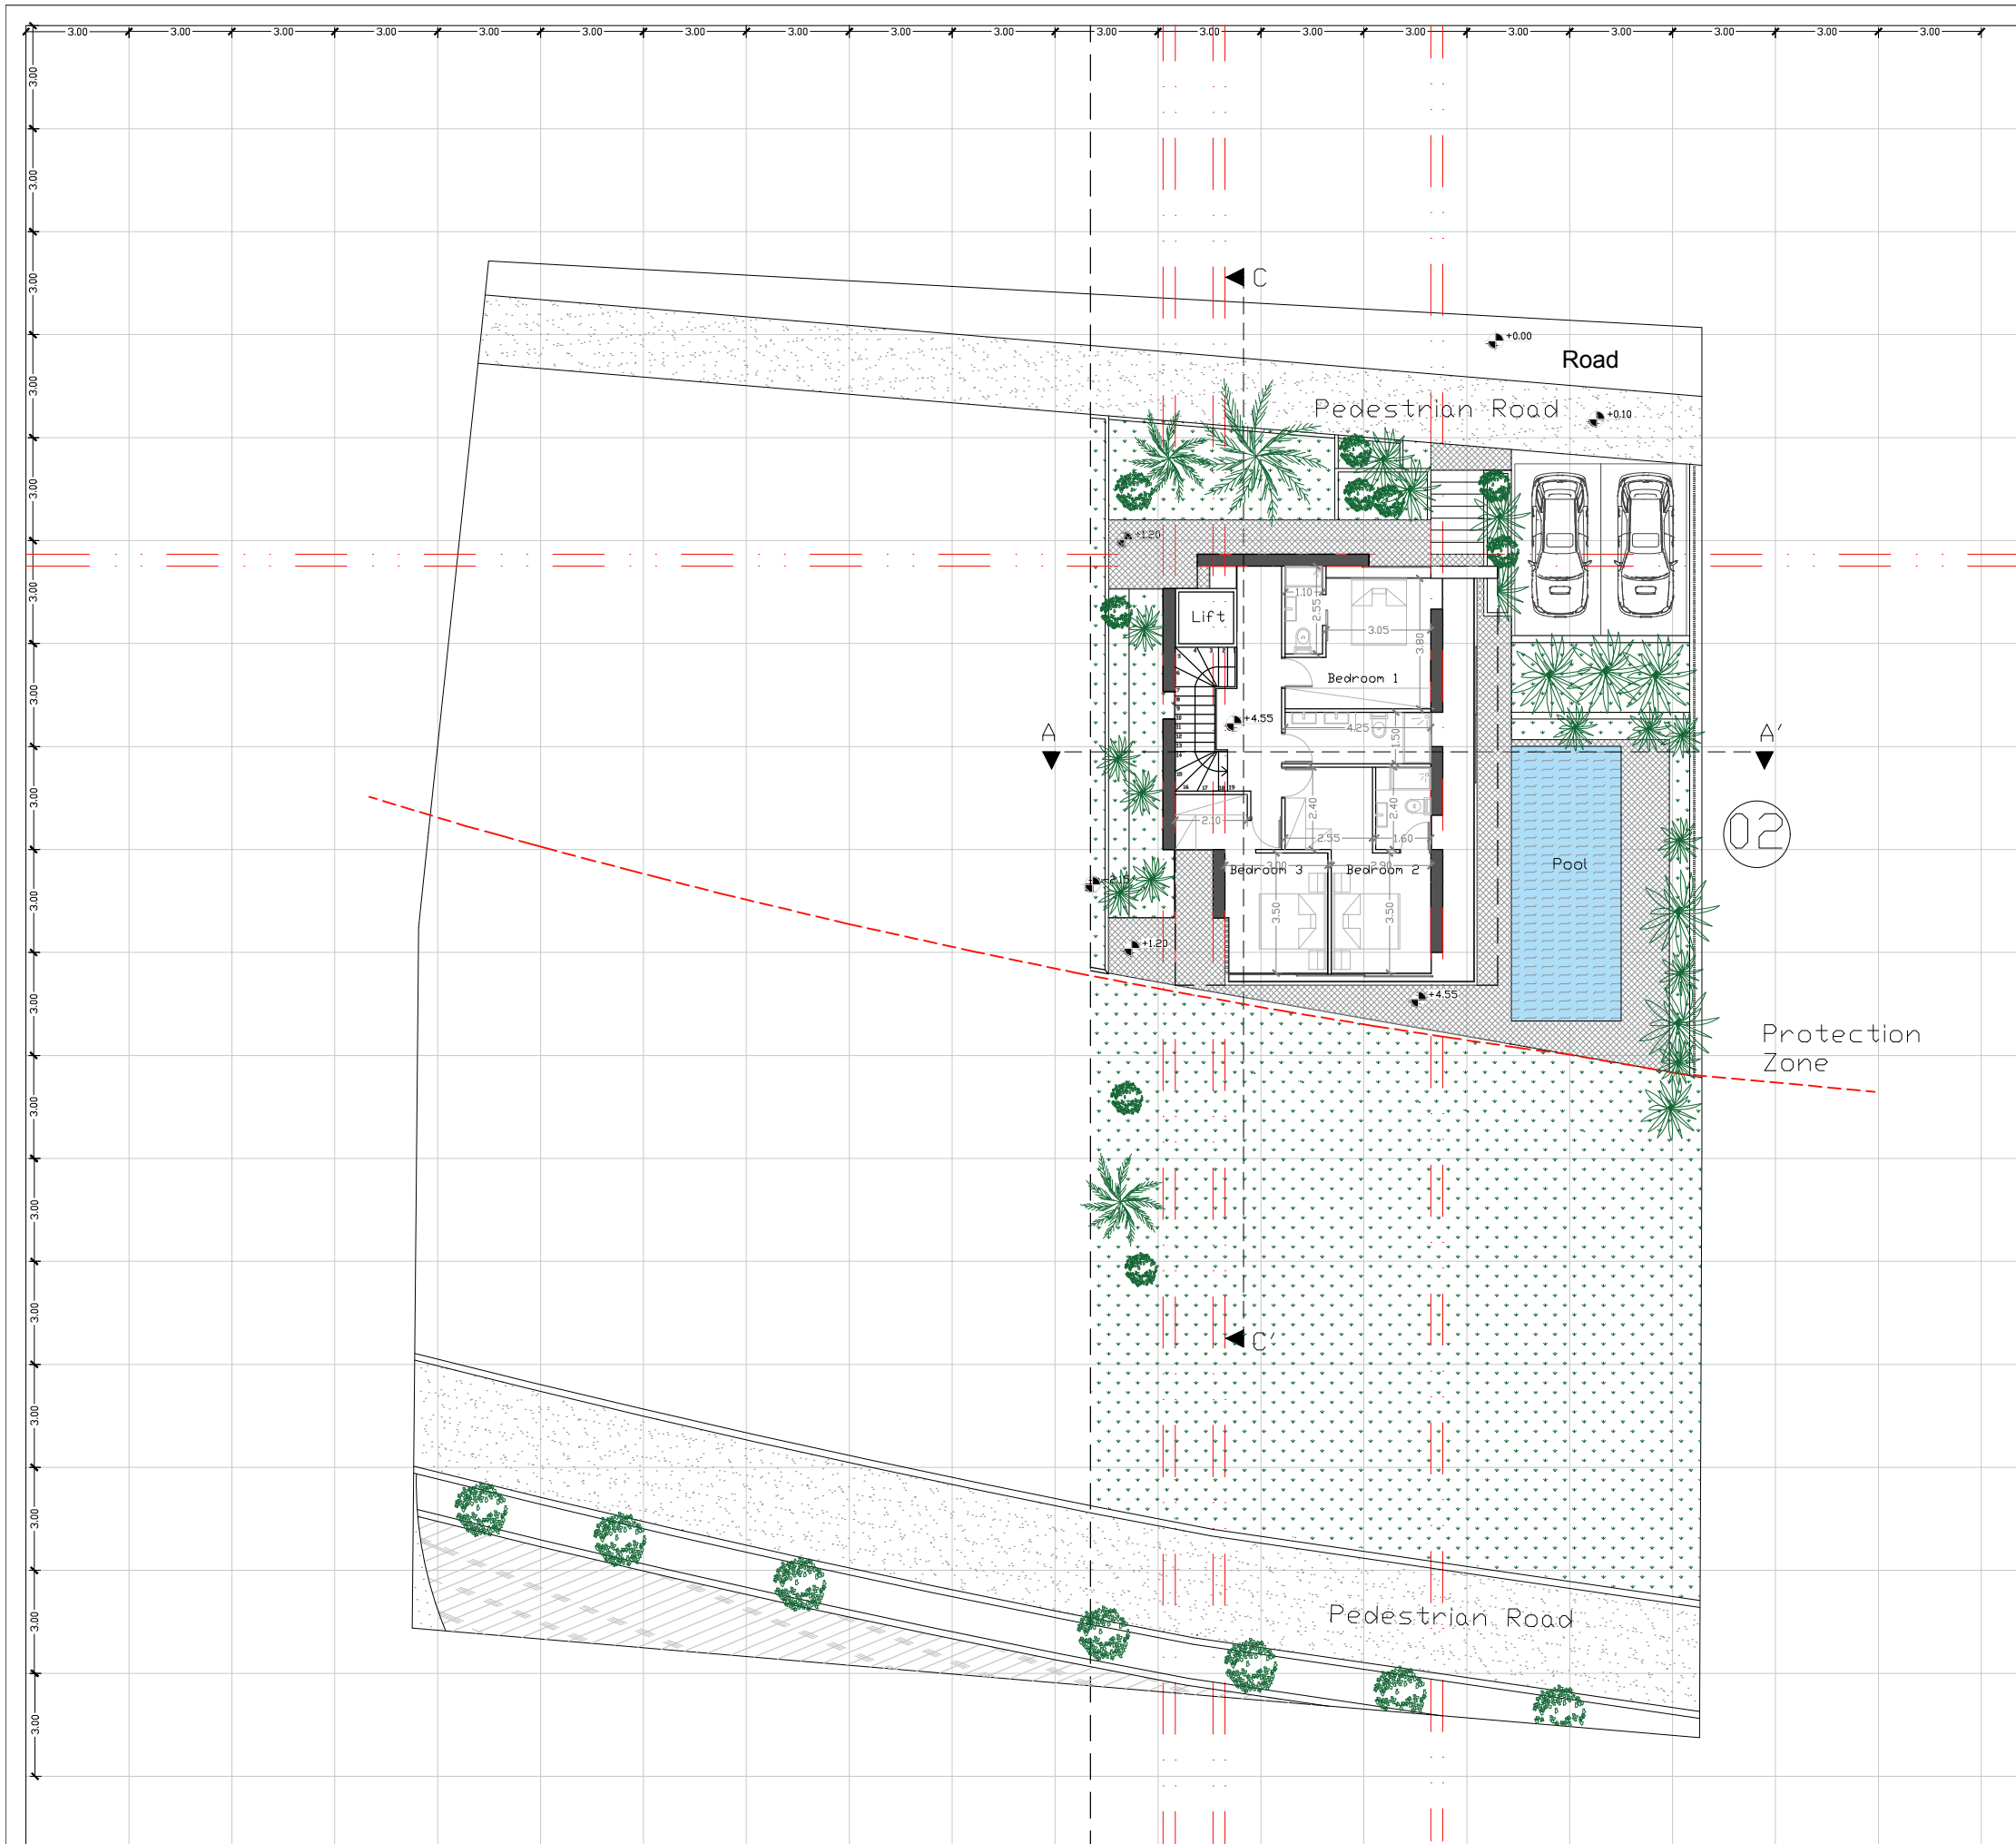


 




DEMETRIS ALEXIOU

DA

WWW.DEMETRISALEXIOU.COM

Tel: +357 22 264111
+44 7429 908 365

Royal Institute of British Architects : 20014264
Architects Registration Board, United Kingdom : 084727E
Cyprus Scientific and Technical Chamber : A153441

 -  Green Area
-  Tiles Outdoor
-  Pool
-  Protection Zone
-  House 01
-  House 02

Level 1 / House 02

PROJECT CODE : TWINWAVES

NUMBER OF DRAWING: DA_05


SCALE 1:200
0 5 10 15

DISTRICT: Famagusta

MUNICIPALITY: Sotira

COUNTRY: Cyprus

02/09/2019

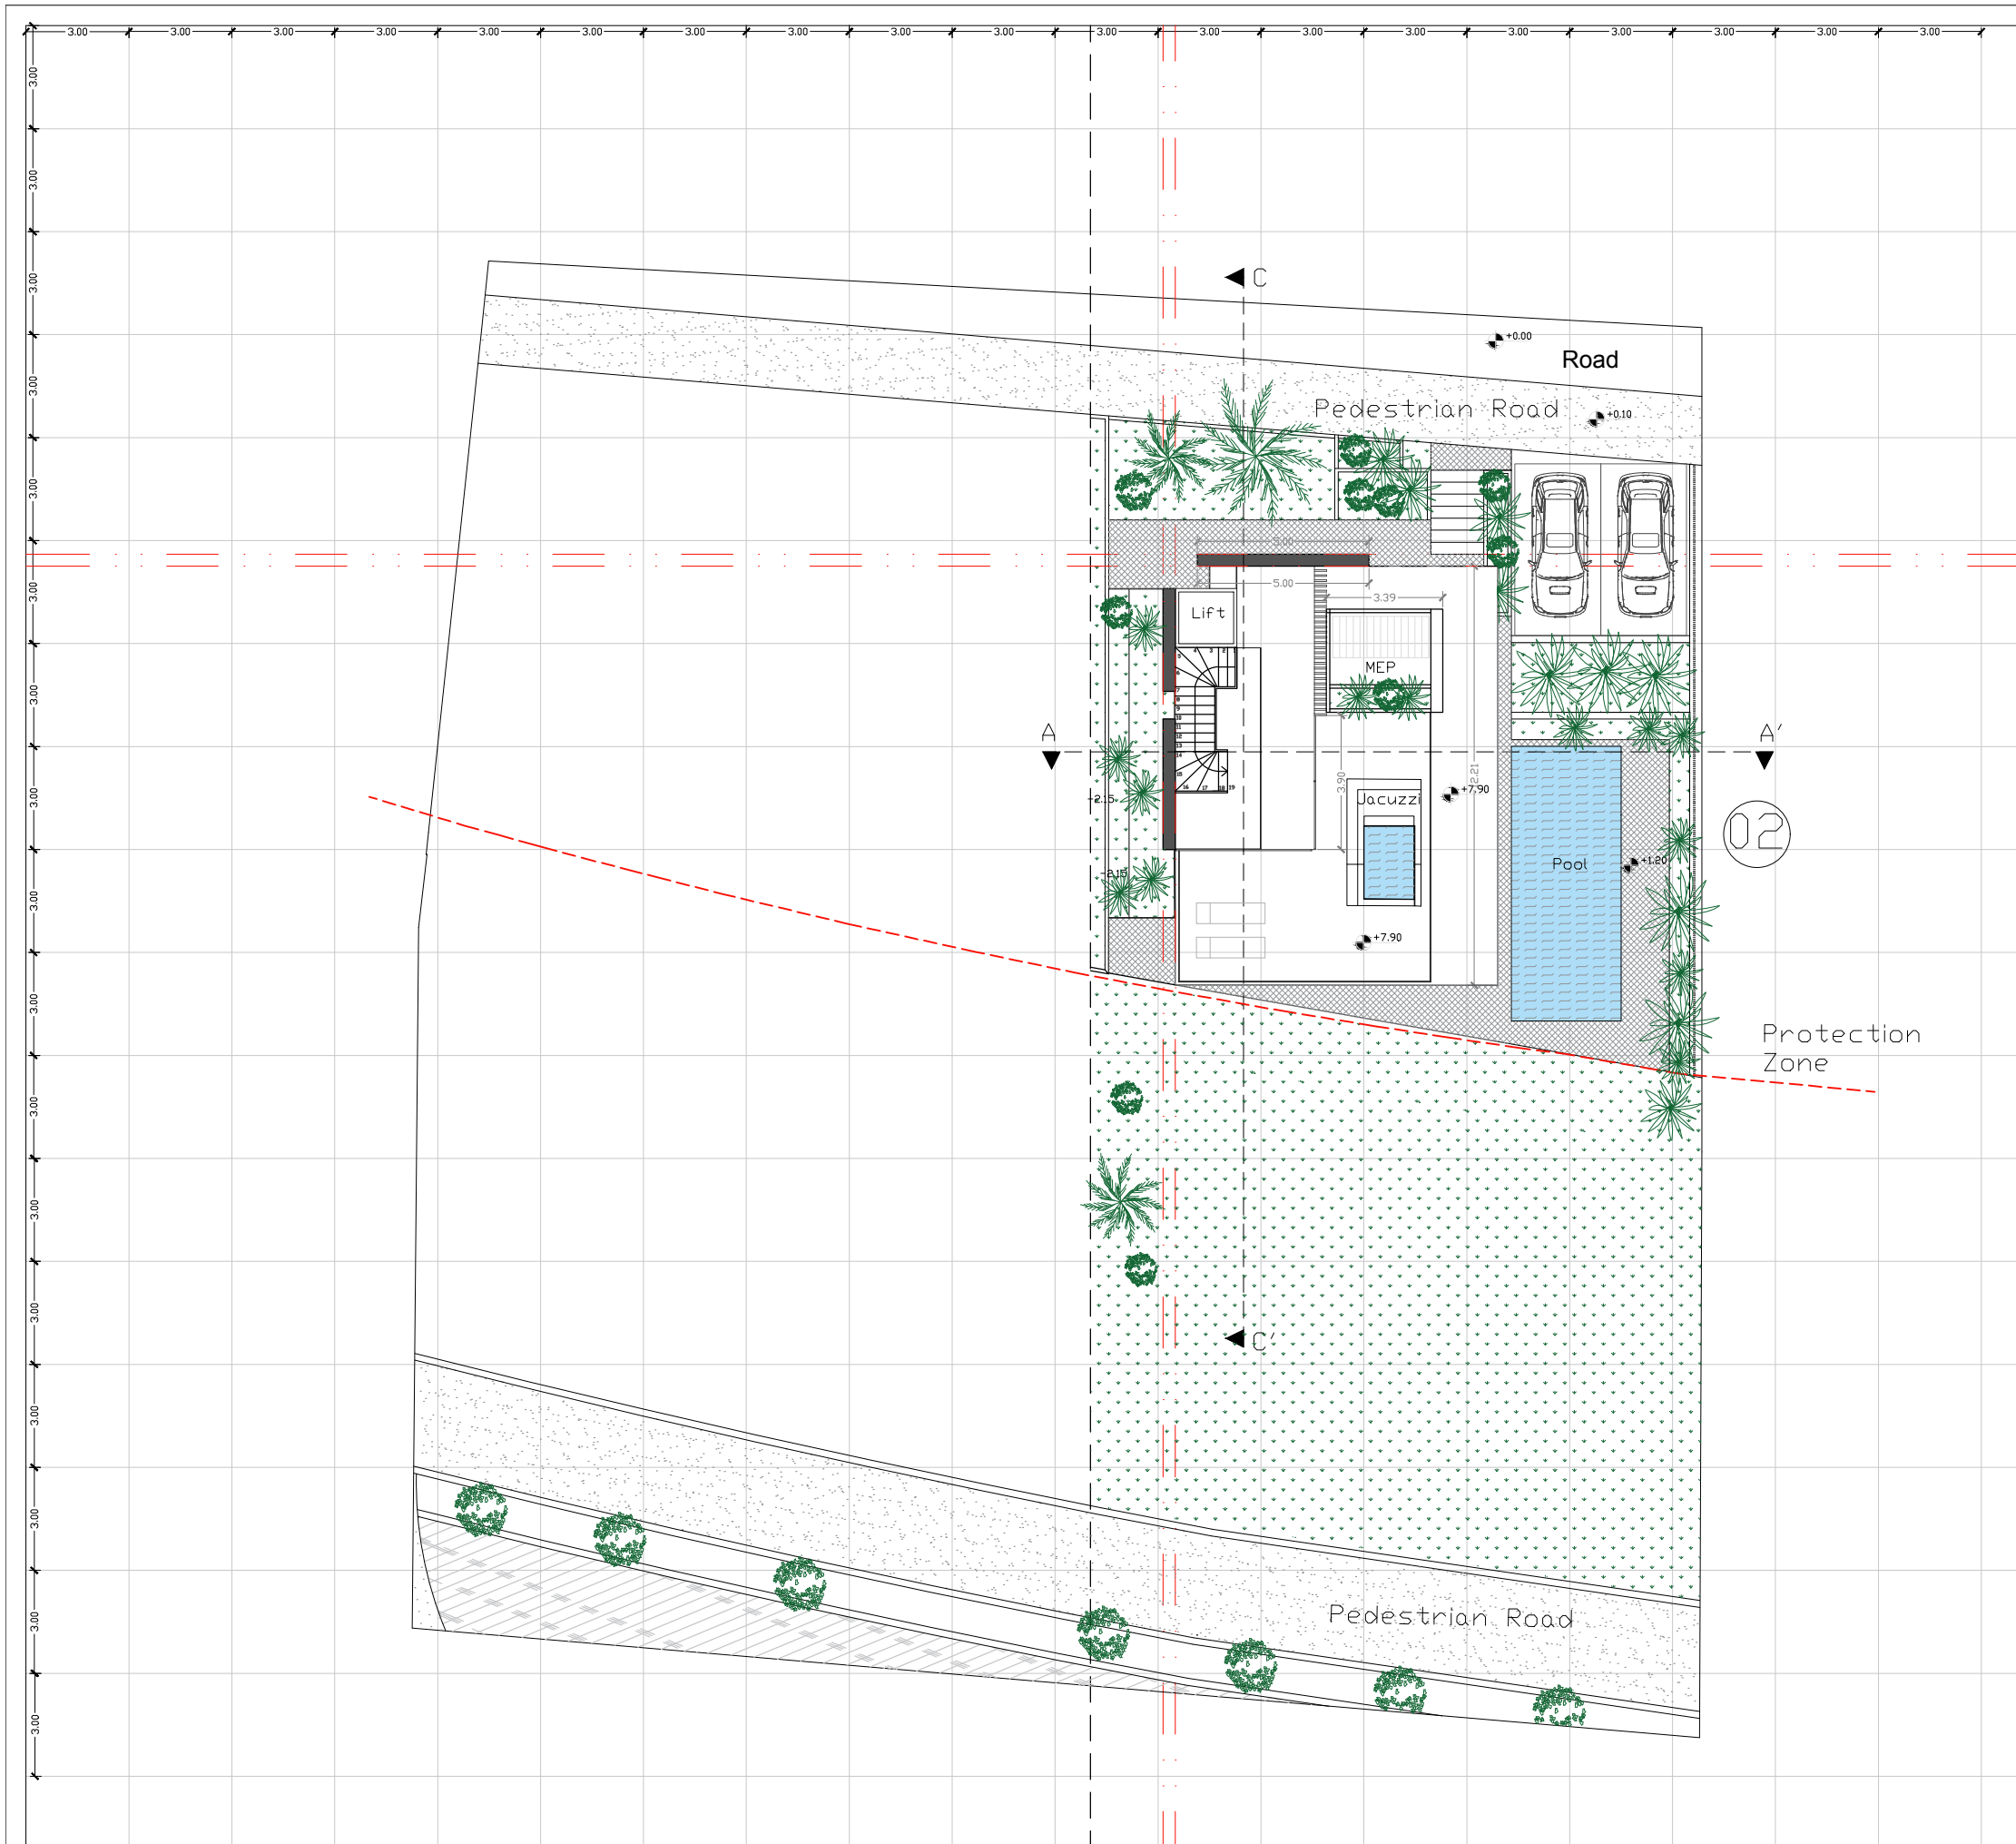


 




DEMETRIS ALEXIOU

DA

WWW.DEMETRISALEXIOU.COM

Tel: +357 22 264111
+44 7429 908 365

Royal Institute of British Architects : 20014264
Architects Registration Board, United Kingdom : 084727E
Cyprus Scientific and Technical Chamber : A153441

 -  Green Area
-  Tiles Outdoor
-  Pool
-  Protection Zone
-  House 01
-  House 02

Level 2 / House 02

PROJECT CODE : TWINWAVES

NUMBER OF DRAWING: DA_06


SCALE 1:200
0 5 10 15

DISTRICT: Famagusta

MUNICIPALITY: Sotira

COUNTRY: Cyprus

02/09/2019

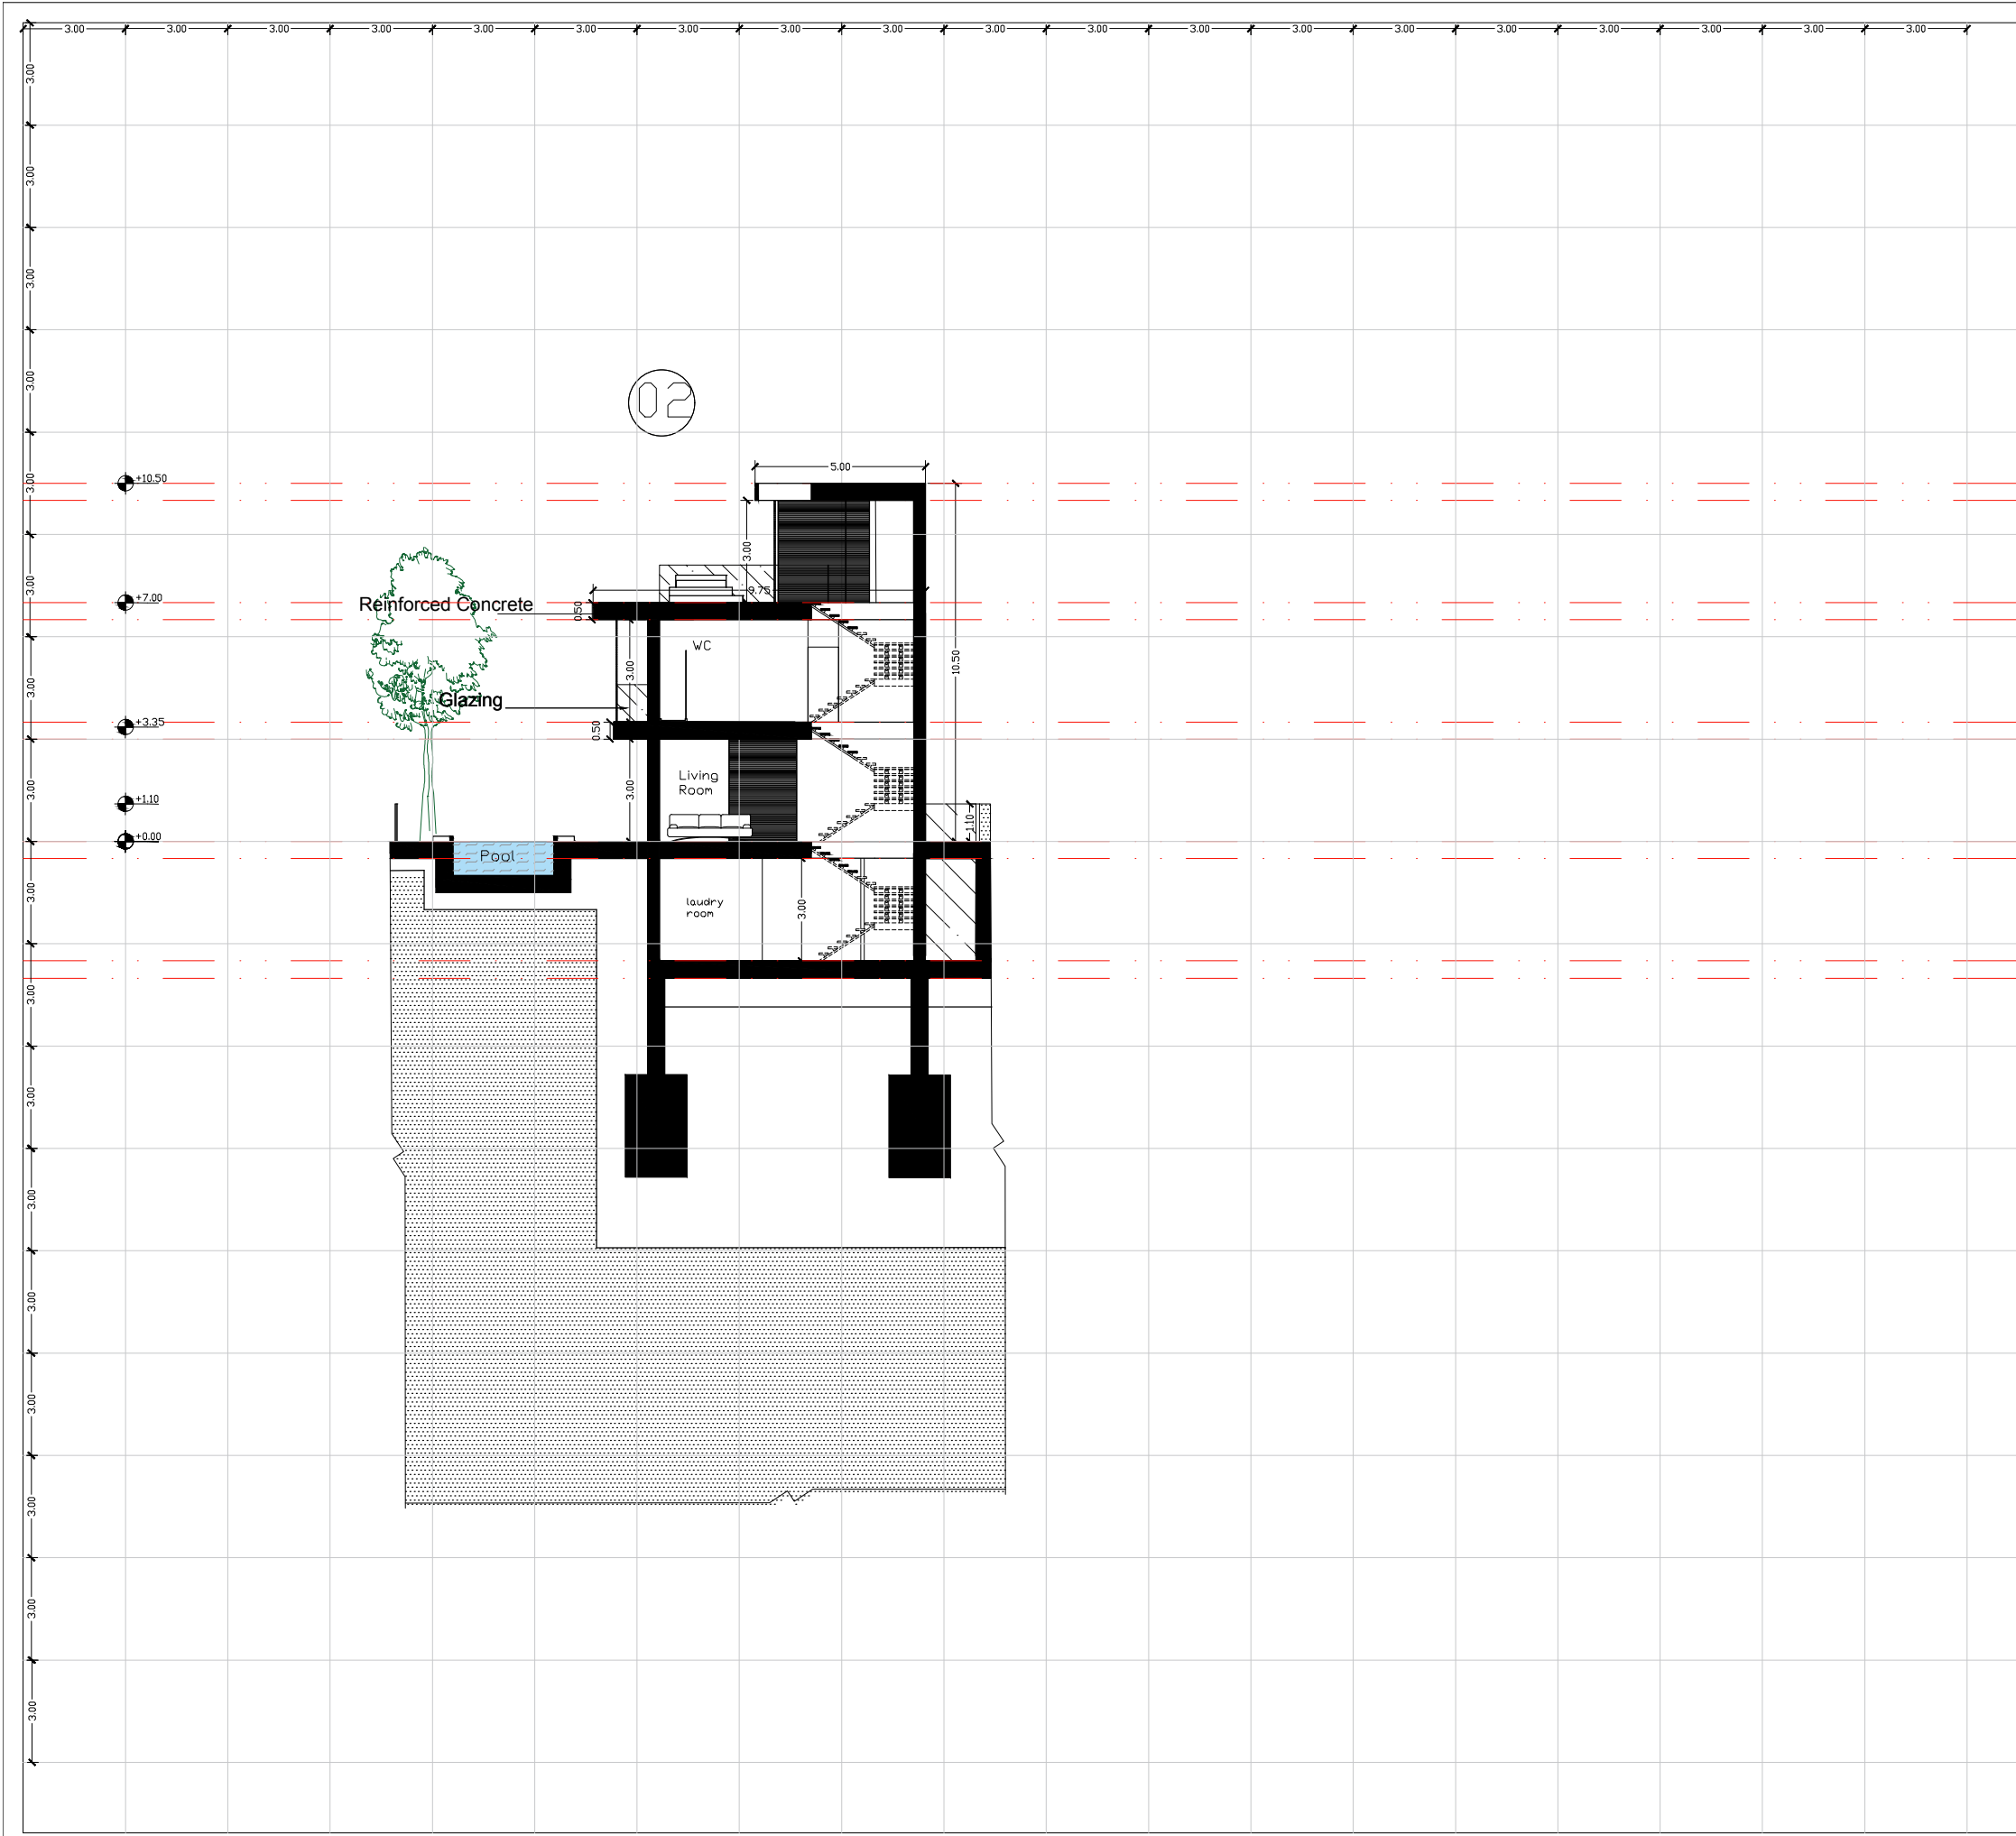

DEMETRIS ALEXIOU

DA

WWW.DEMETRISALEXIOU.COM

Tel: +357 22 264111
+44 7429 908 365

Royal Institute of British Architects : 20014264
Architects Registration Board, United Kingdom : 084727E
Cyprus Scientific and Technical Chamber : A153441

- Structural Walls
- Soil
- Foundation
- Glazing
- House 01
- House 02

Section AA' / House 02

PROJECT CODE : TWINWAVES

NUMBER OF DRAWING: DA_07

SCALE 1:200


0 5 10 15

DISTRICT: Famagusta

MUNICIPALITY: Sotira

COUNTRY: Cyprus

02/09/2019

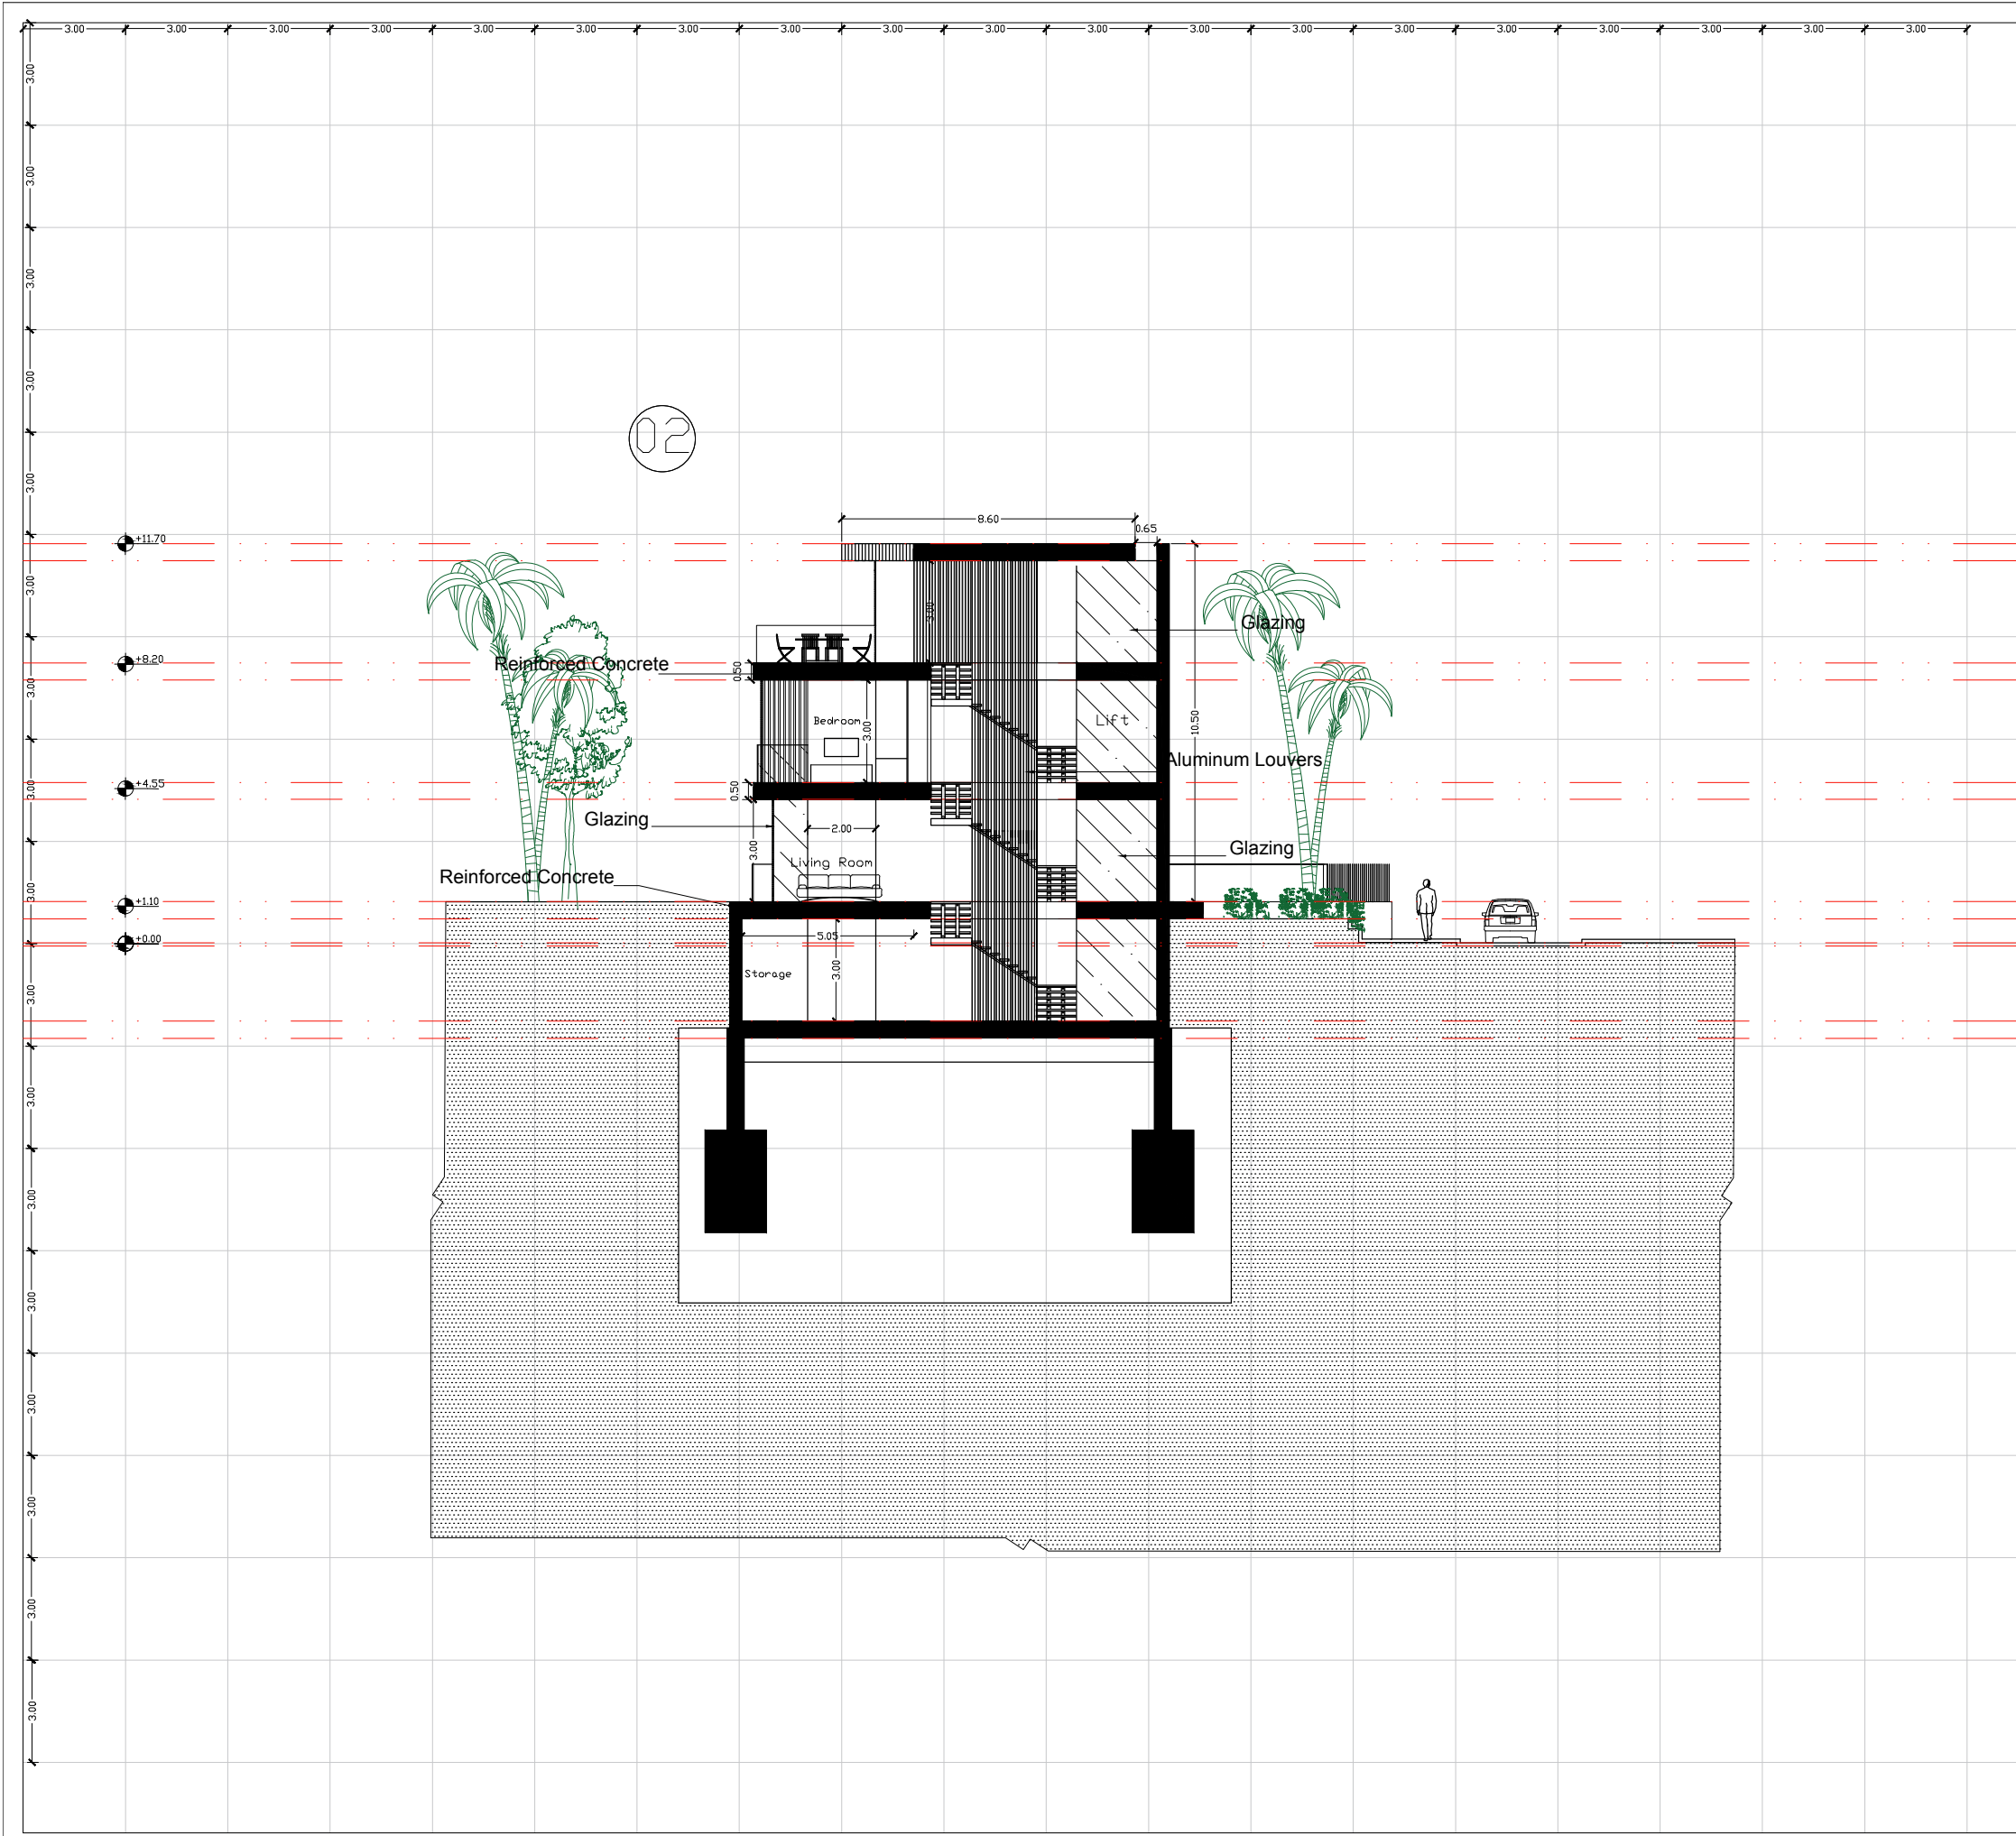

DEMETRIS ALEXIOU

DA

WWW.DEMETRISALEXIOU.COM

Tel: +357 22 264111
+44 7429 908 365

Royal Institute of British Architects : 20014264
Architects Registration Board, United Kingdom : 084727E
Cyprus Scientific and Technical Chamber : A153441

Structural Walls

Soil

Foundation

Glazing

01 House 01

02 House 02

Section CC'

PROJECT CODE : TWINWAVES

NUMBER OF DRAWING: DA_08

SCALE 1:200


0 5 10 15

DISTRICT: Famagusta

MUNICIPALITY: Sotira

COUNTRY: Cyprus

02/09/2019

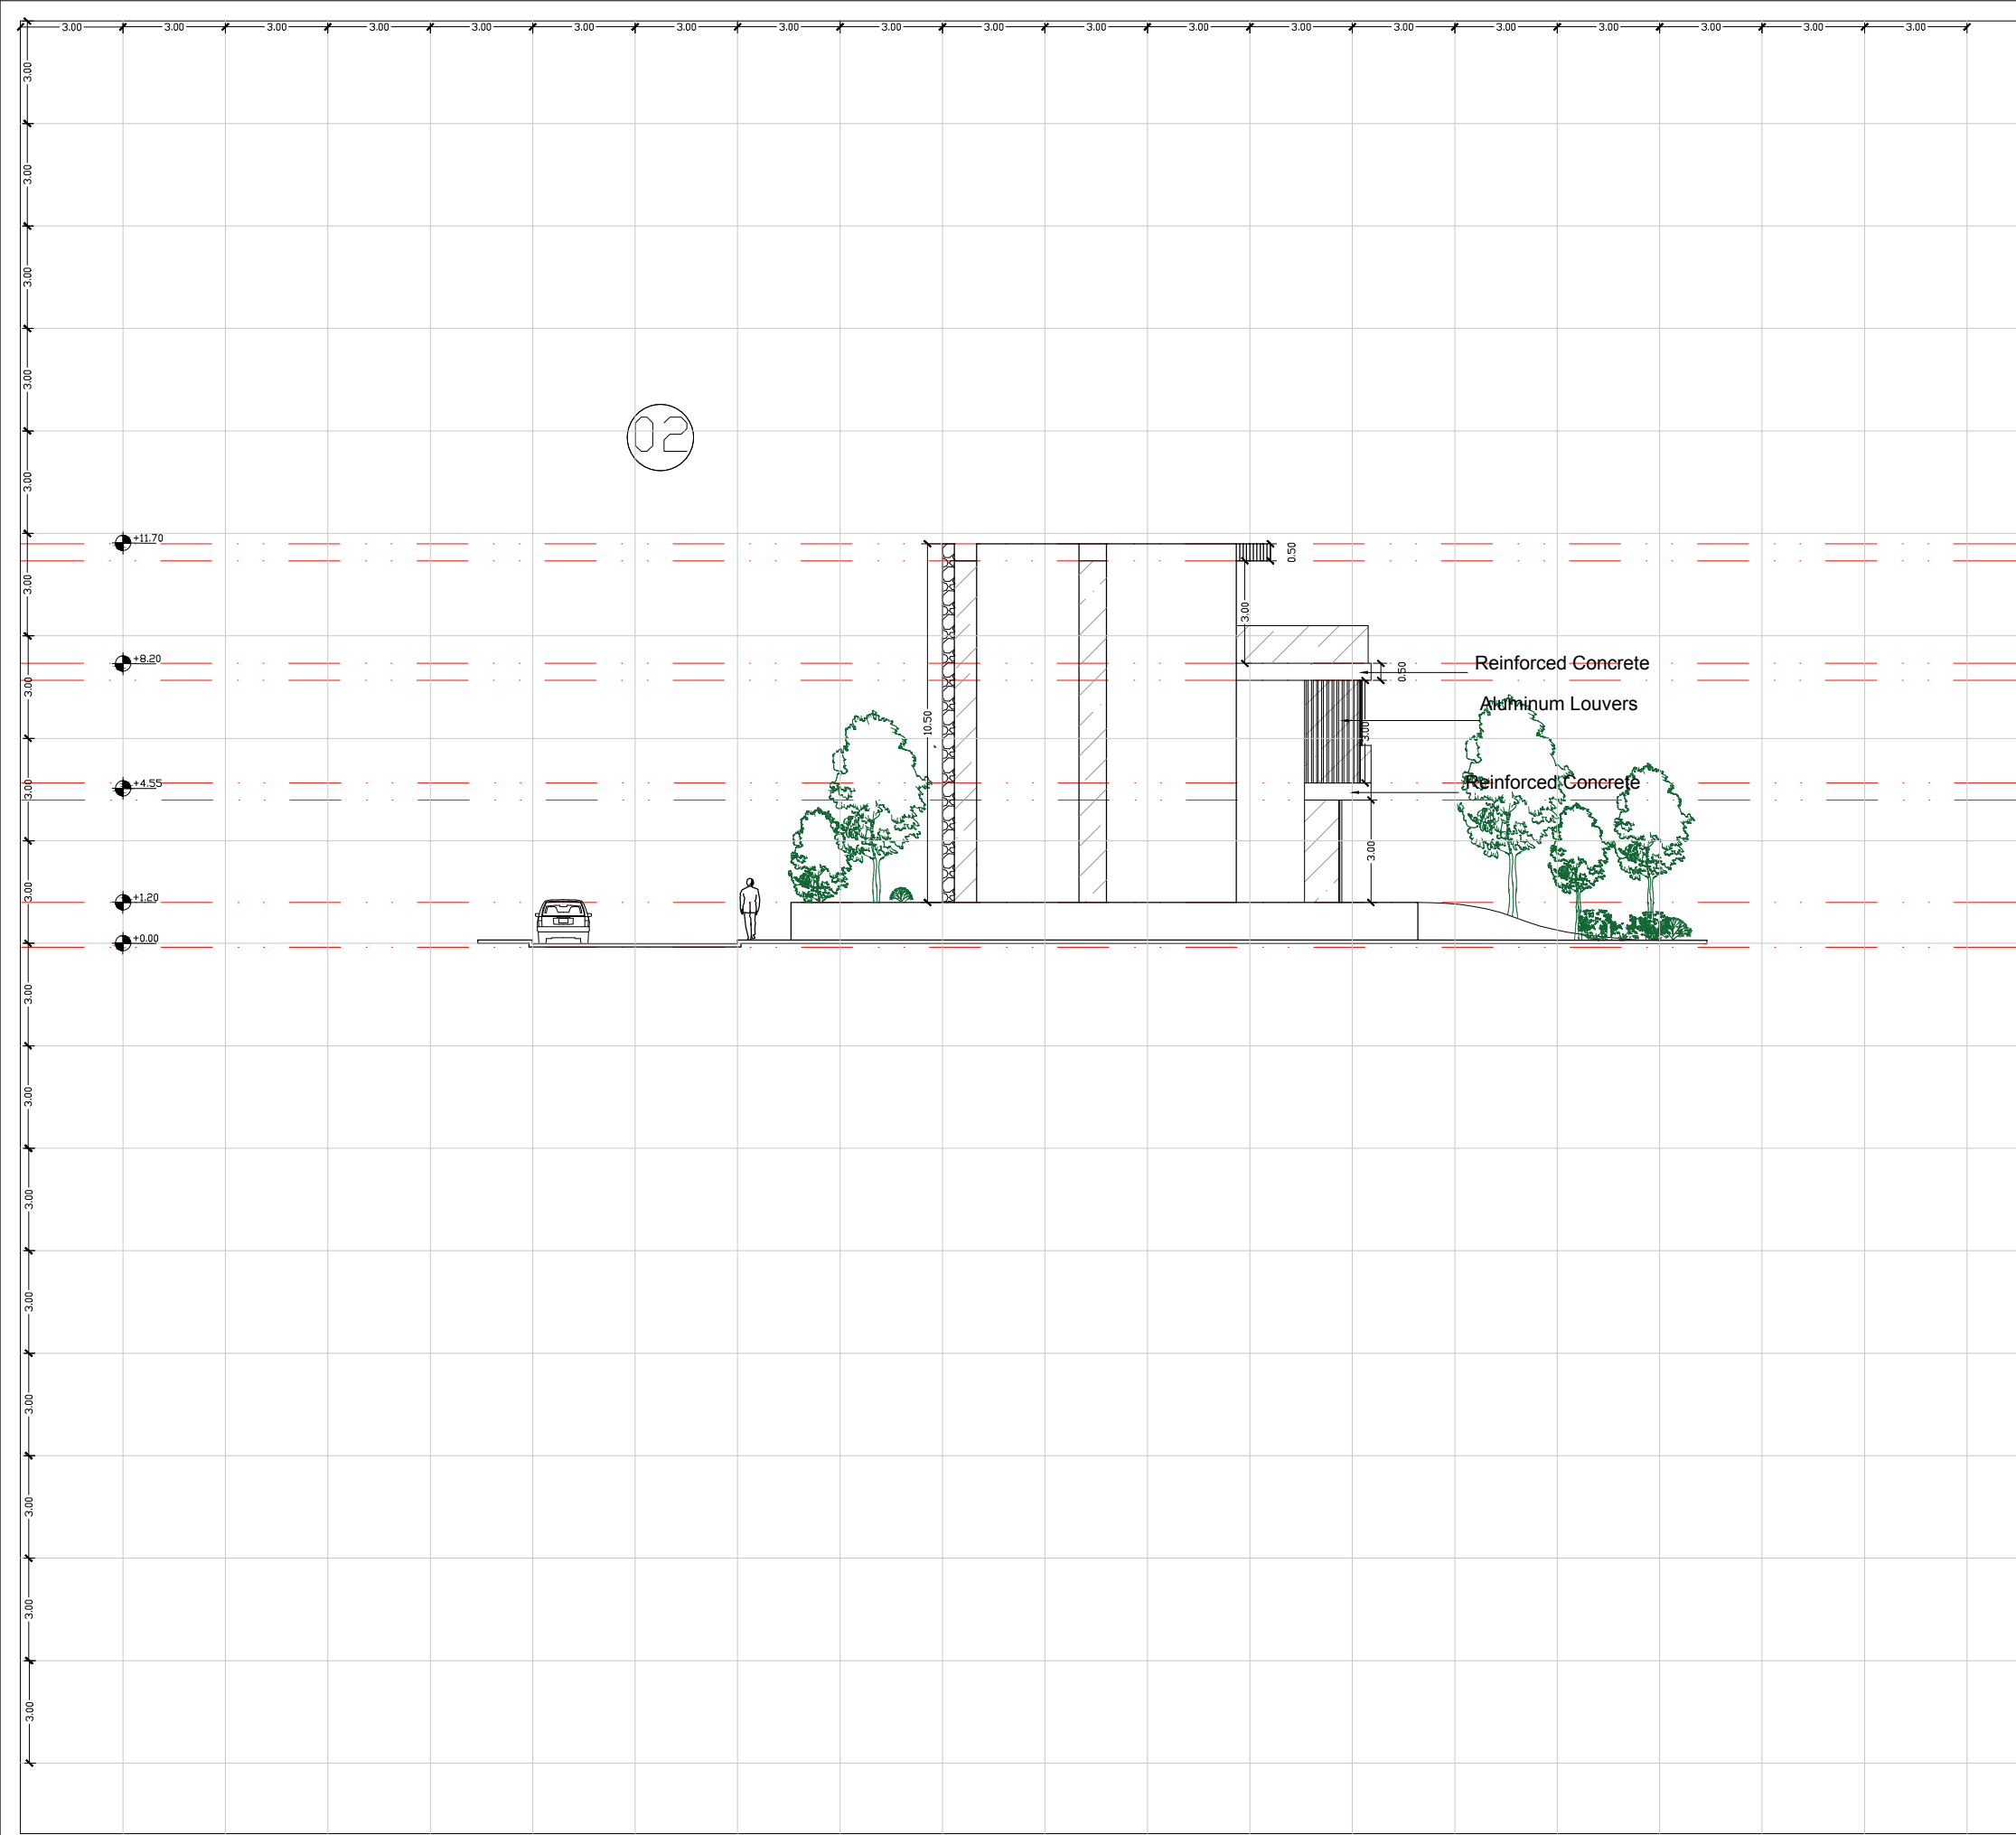


DEMETRIS ALEXIOU


DA

WWW.DEMETRISALEXIOU.COM


Tel: +357 22 264111
+44 7429 908 365


Royal Institute of British Architects : 20014264
Architects Registration Board, United Kingdom : 084727E
Cyprus Scientific and Technical Chamber : A153441

 Stone cladding

  Glass

 Aluminum Louvers

 
 House 01

 House 02

East Elevation / House 02

PROJECT CODE : TWINWAVES

NUMBER OF DRAWING: DA_09

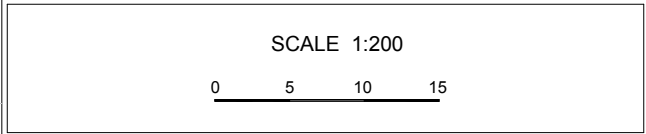


DISTRICT: Famagusta

MUNICIPALITY: Sotira

COUNTRY: Cyprus

02/09/2019

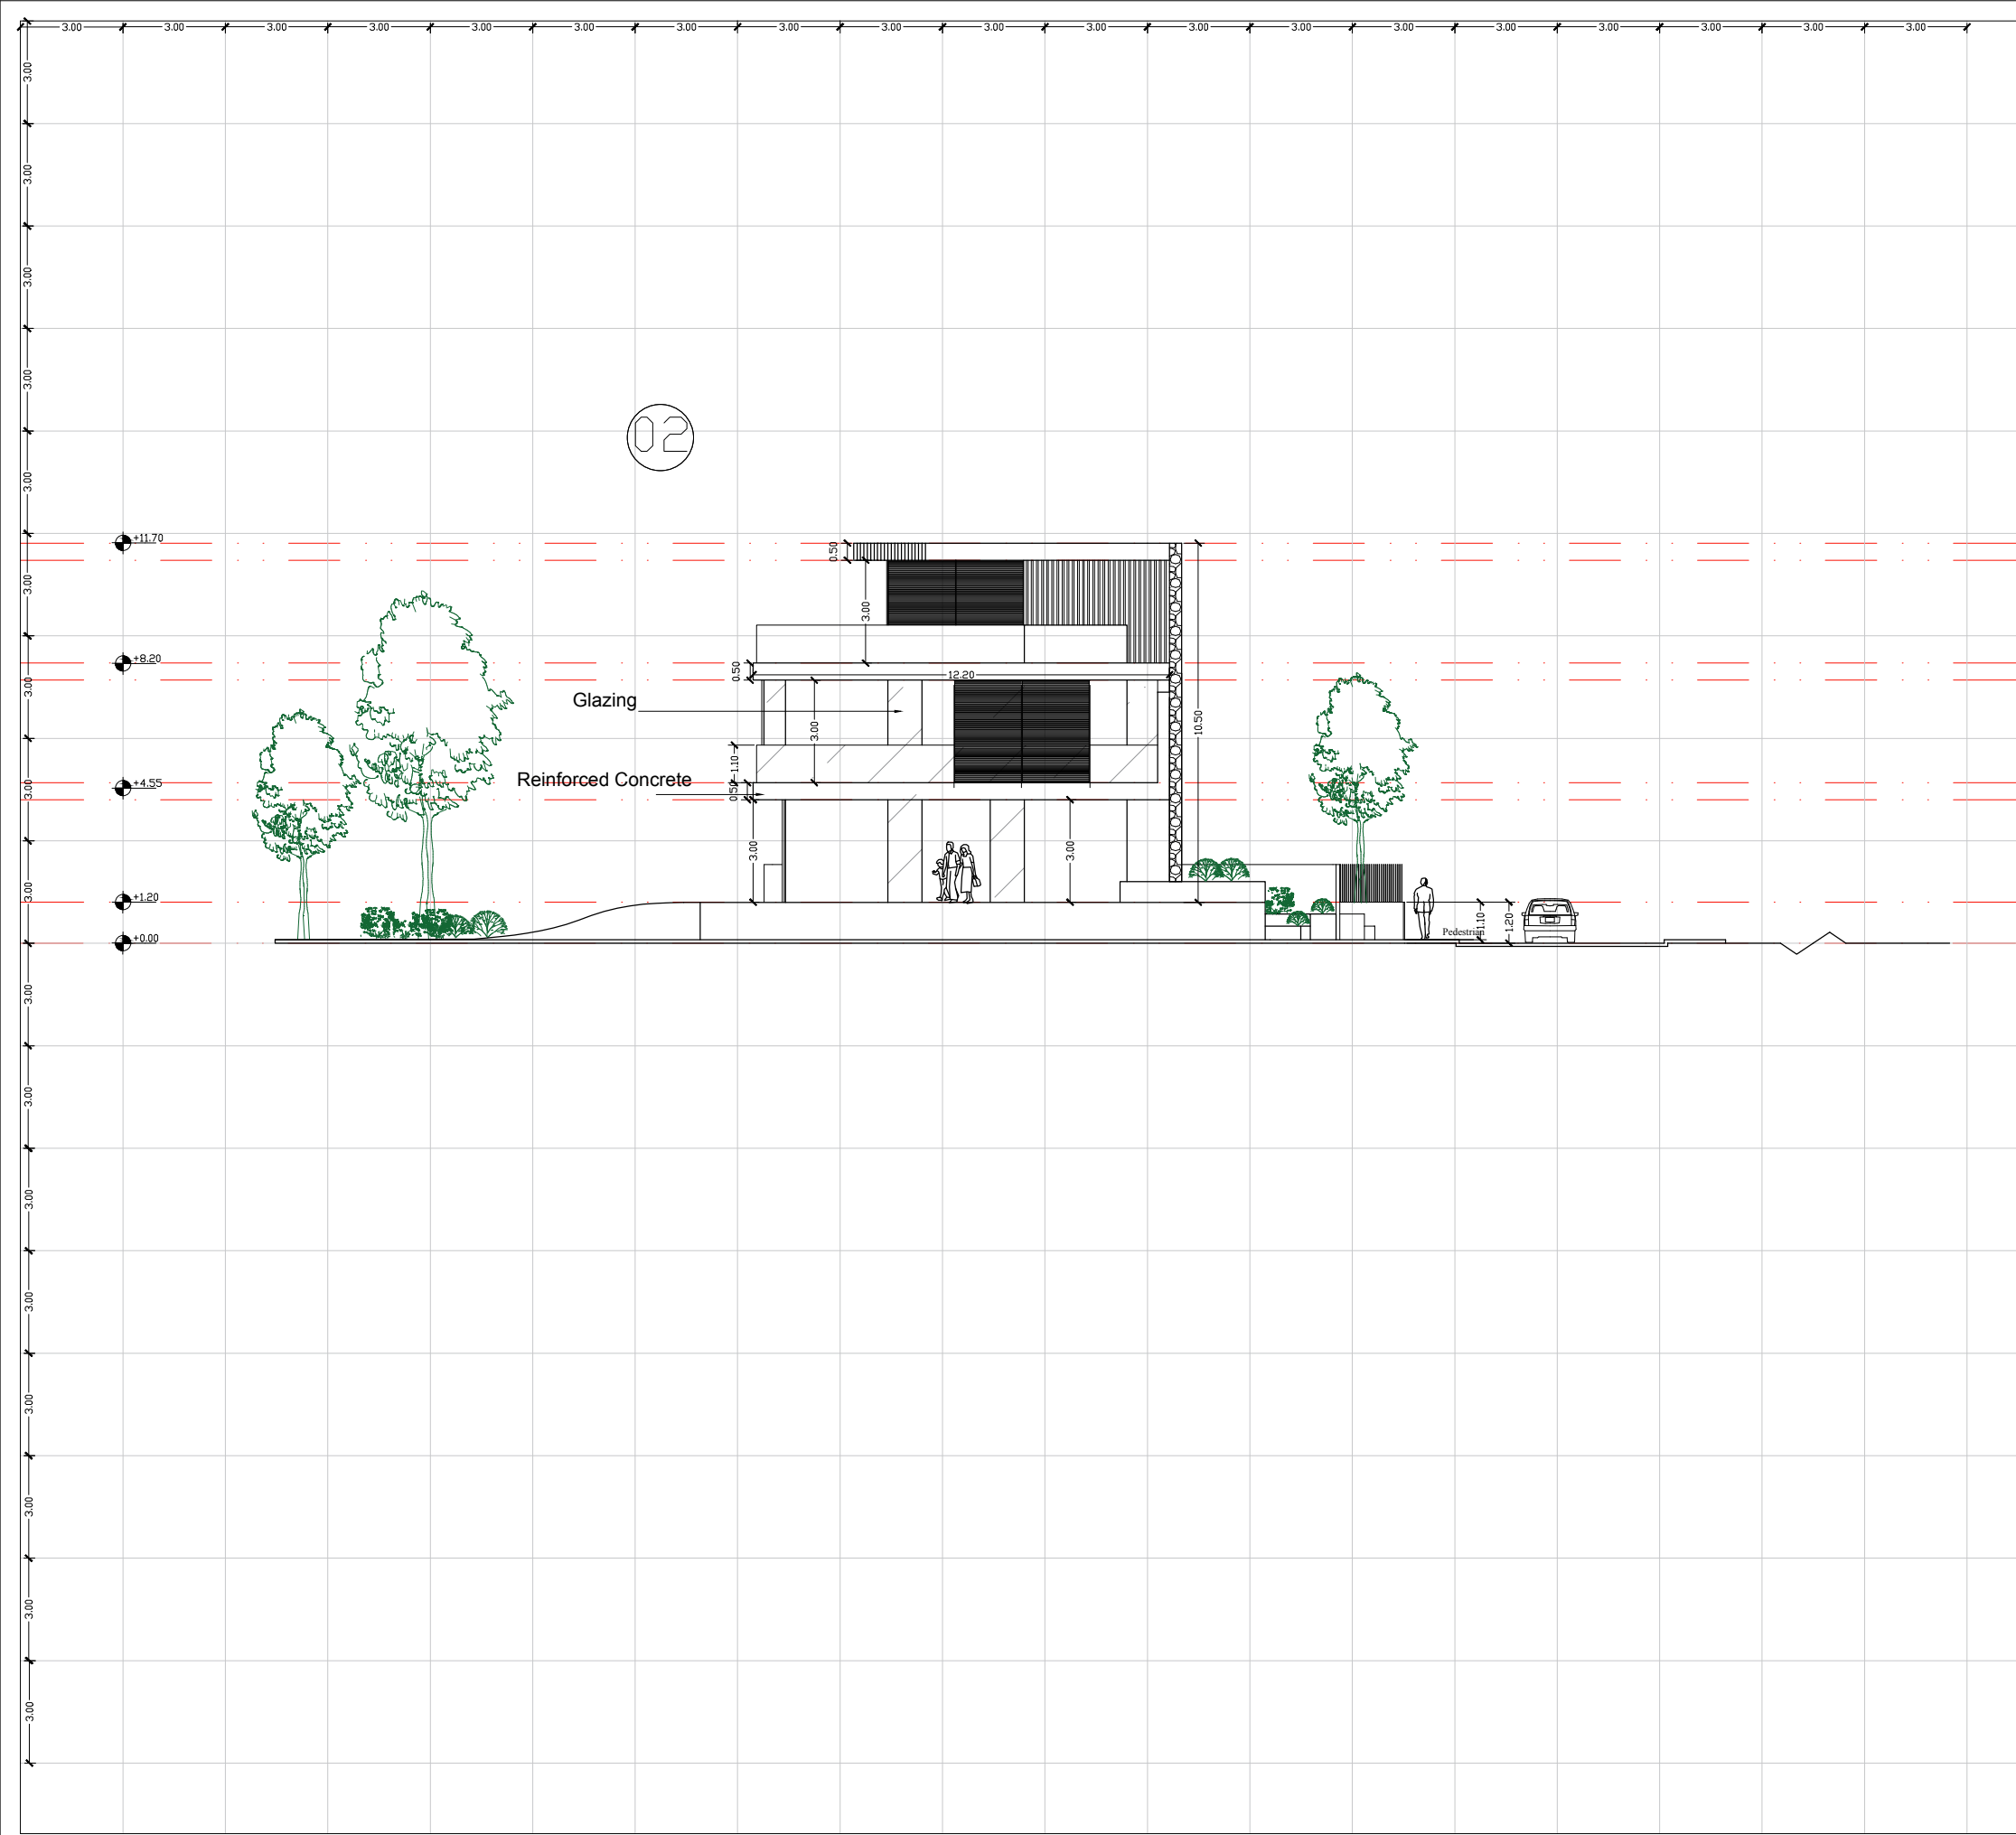

DEMETRIS ALEXIOU

DA

WWW.DEMETRISALEXIOU.COM

Tel: +357 22 264111
+44 7429 908 365

Royal Institute of British Architects : 20014264
Architects Registration Board, United Kingdom : 084727E
Cyprus Scientific and Technical Chamber : A153441

- Stone cladding
- Glass
- Aluminum Louvers
- House 01
- House 02

West Elevation / House 02

PROJECT CODE : TWINWAVES

NUMBER OF DRAWING: DA_10

SCALE 1:200


0 5 10 15

DISTRICT: Famagusta

MUNICIPALITY: Sotira

COUNTRY: Cyprus

02/09/2019

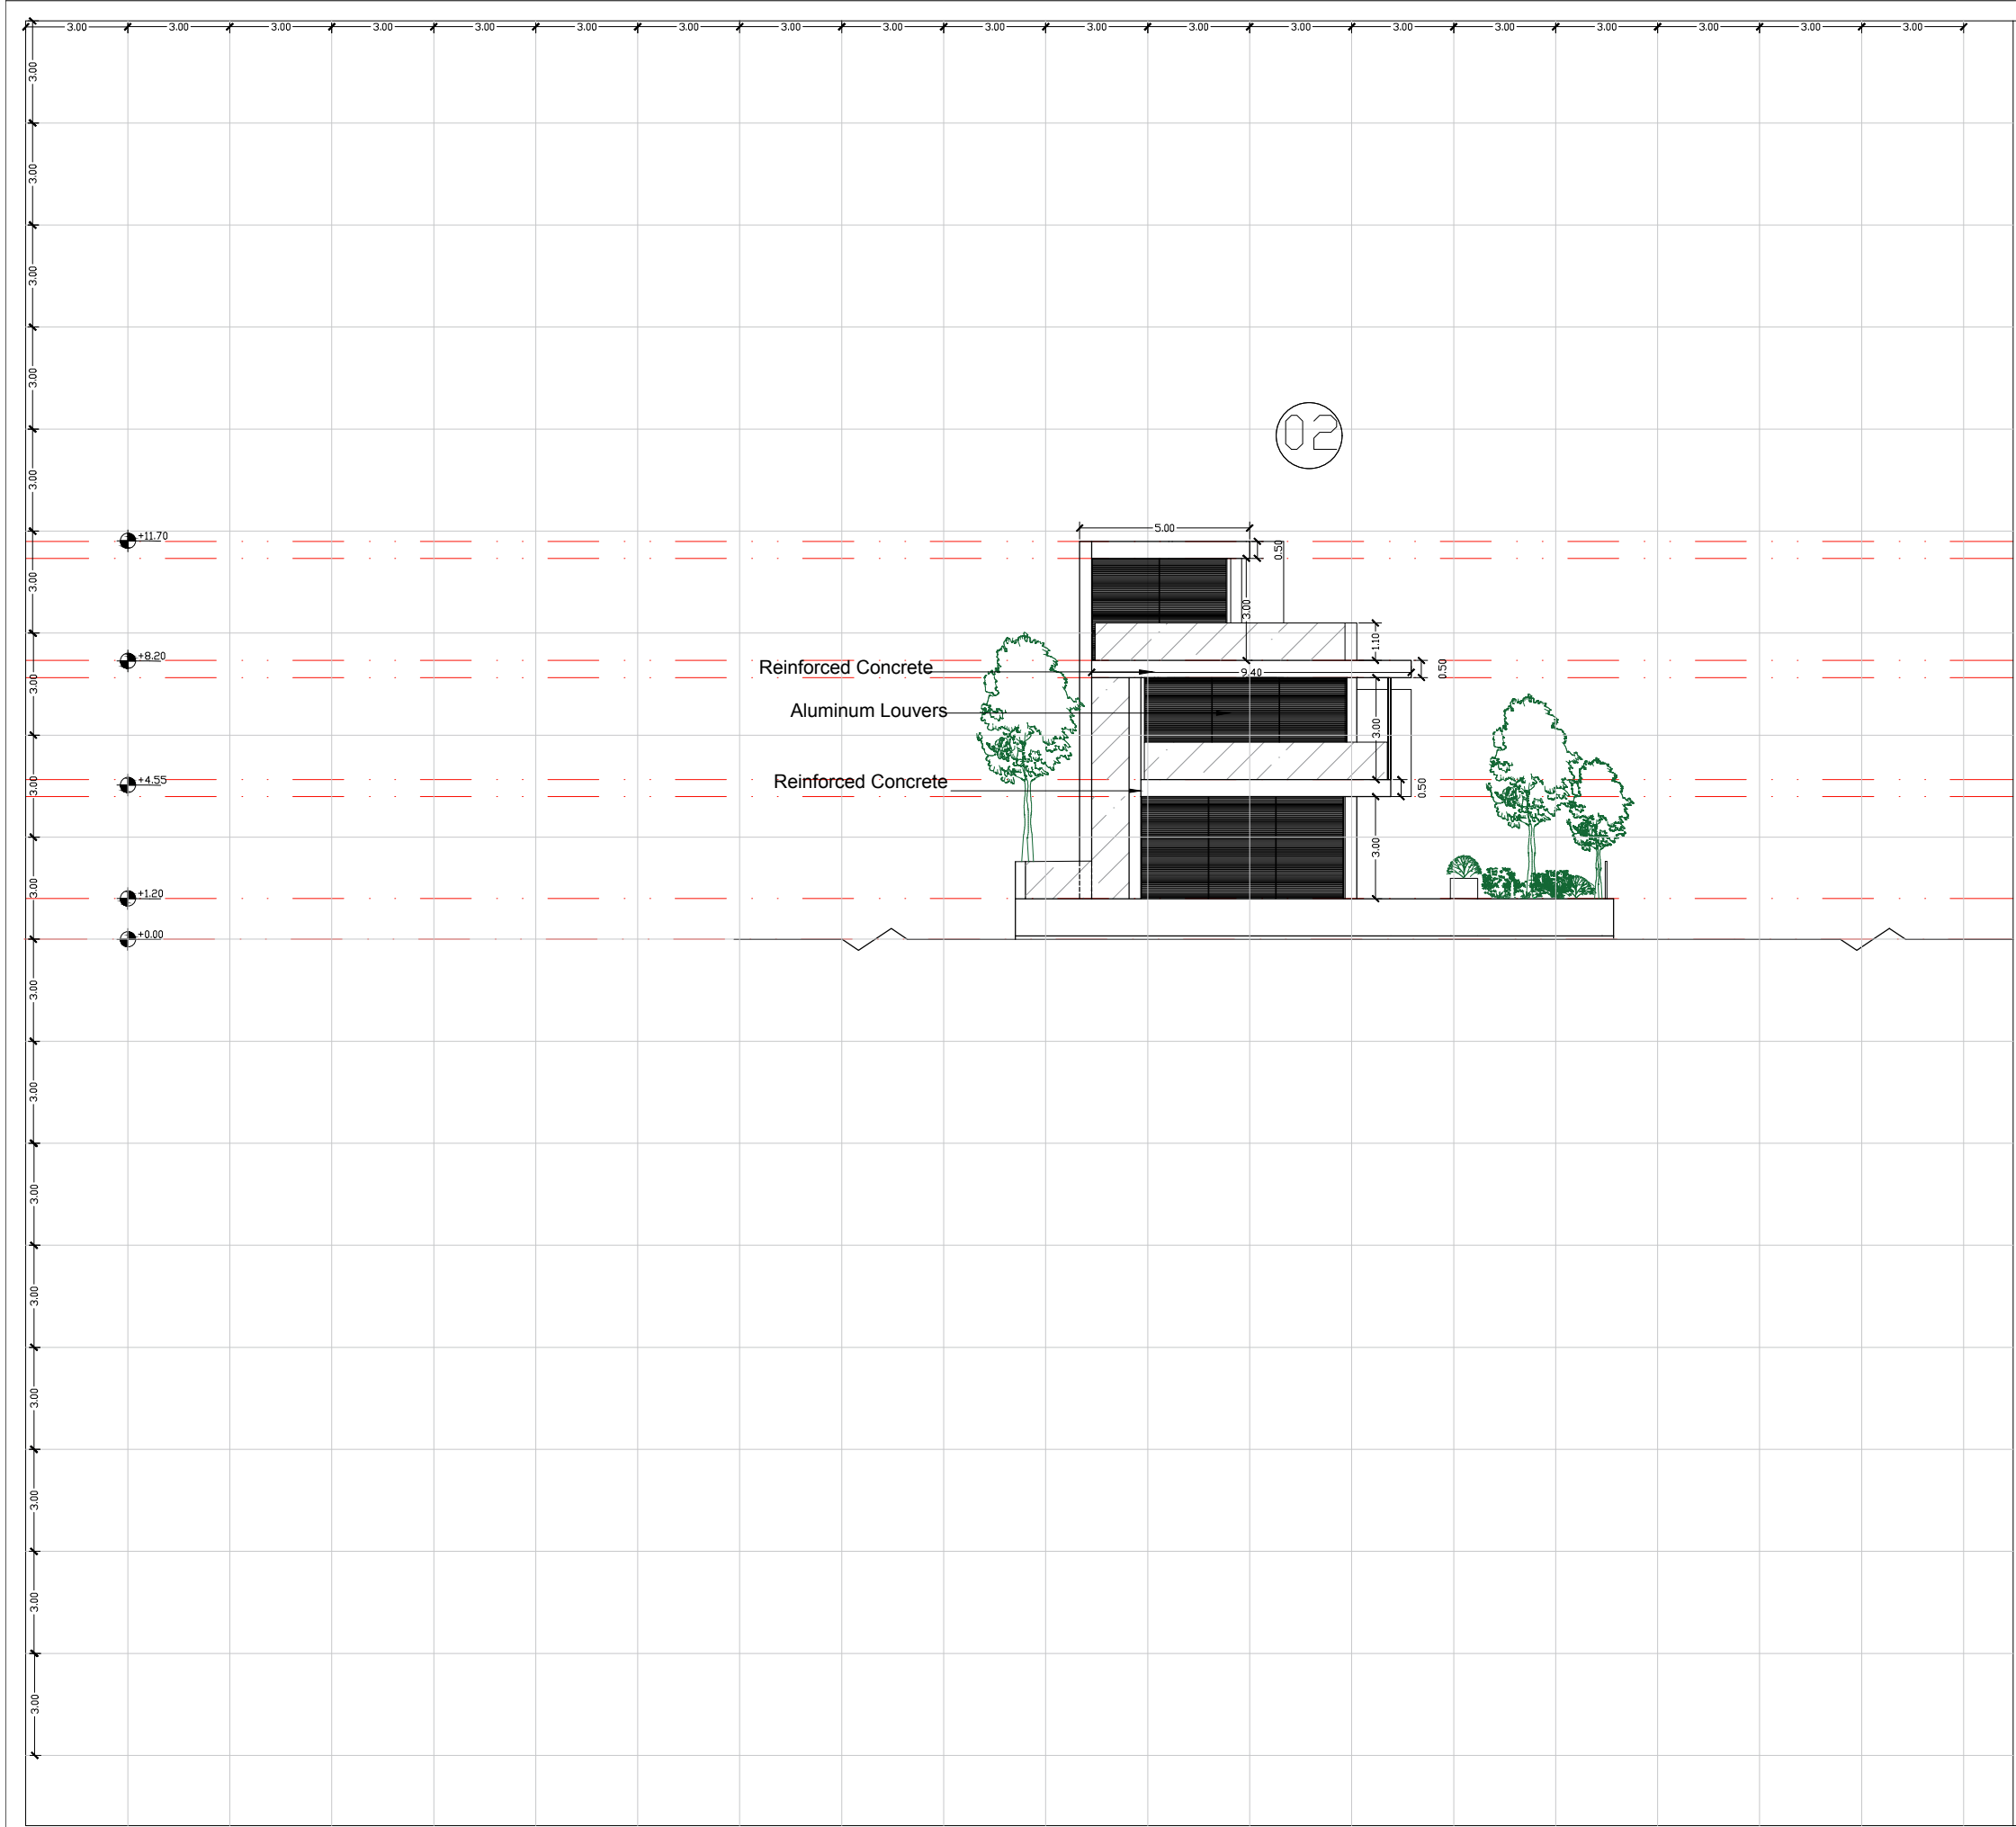


DEMETRIS ALEXIOU


DA


WWW.DEMETRISALEXIOU.COM

Tel: +357 22 264111
+44 7429 908 365

Royal Institute of British Architects : 20014264
Architects Registration Board, United Kingdom : 084727E
Cyprus Scientific and Technical Chamber : A153441

 Stone cladding

  Glass

 Aluminum Louvers

01

House 01


02

House 02

South Elevation

PROJECT CODE : TWINWAVES

NUMBER OF DRAWING: DA_11

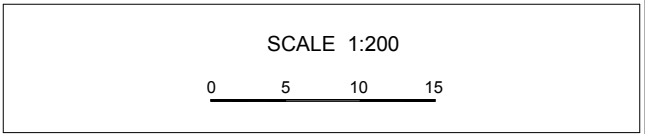


DISTRICT: Famagusta

MUNICIPALITY: Sotira

COUNTRY: Cyprus

02/09/2019

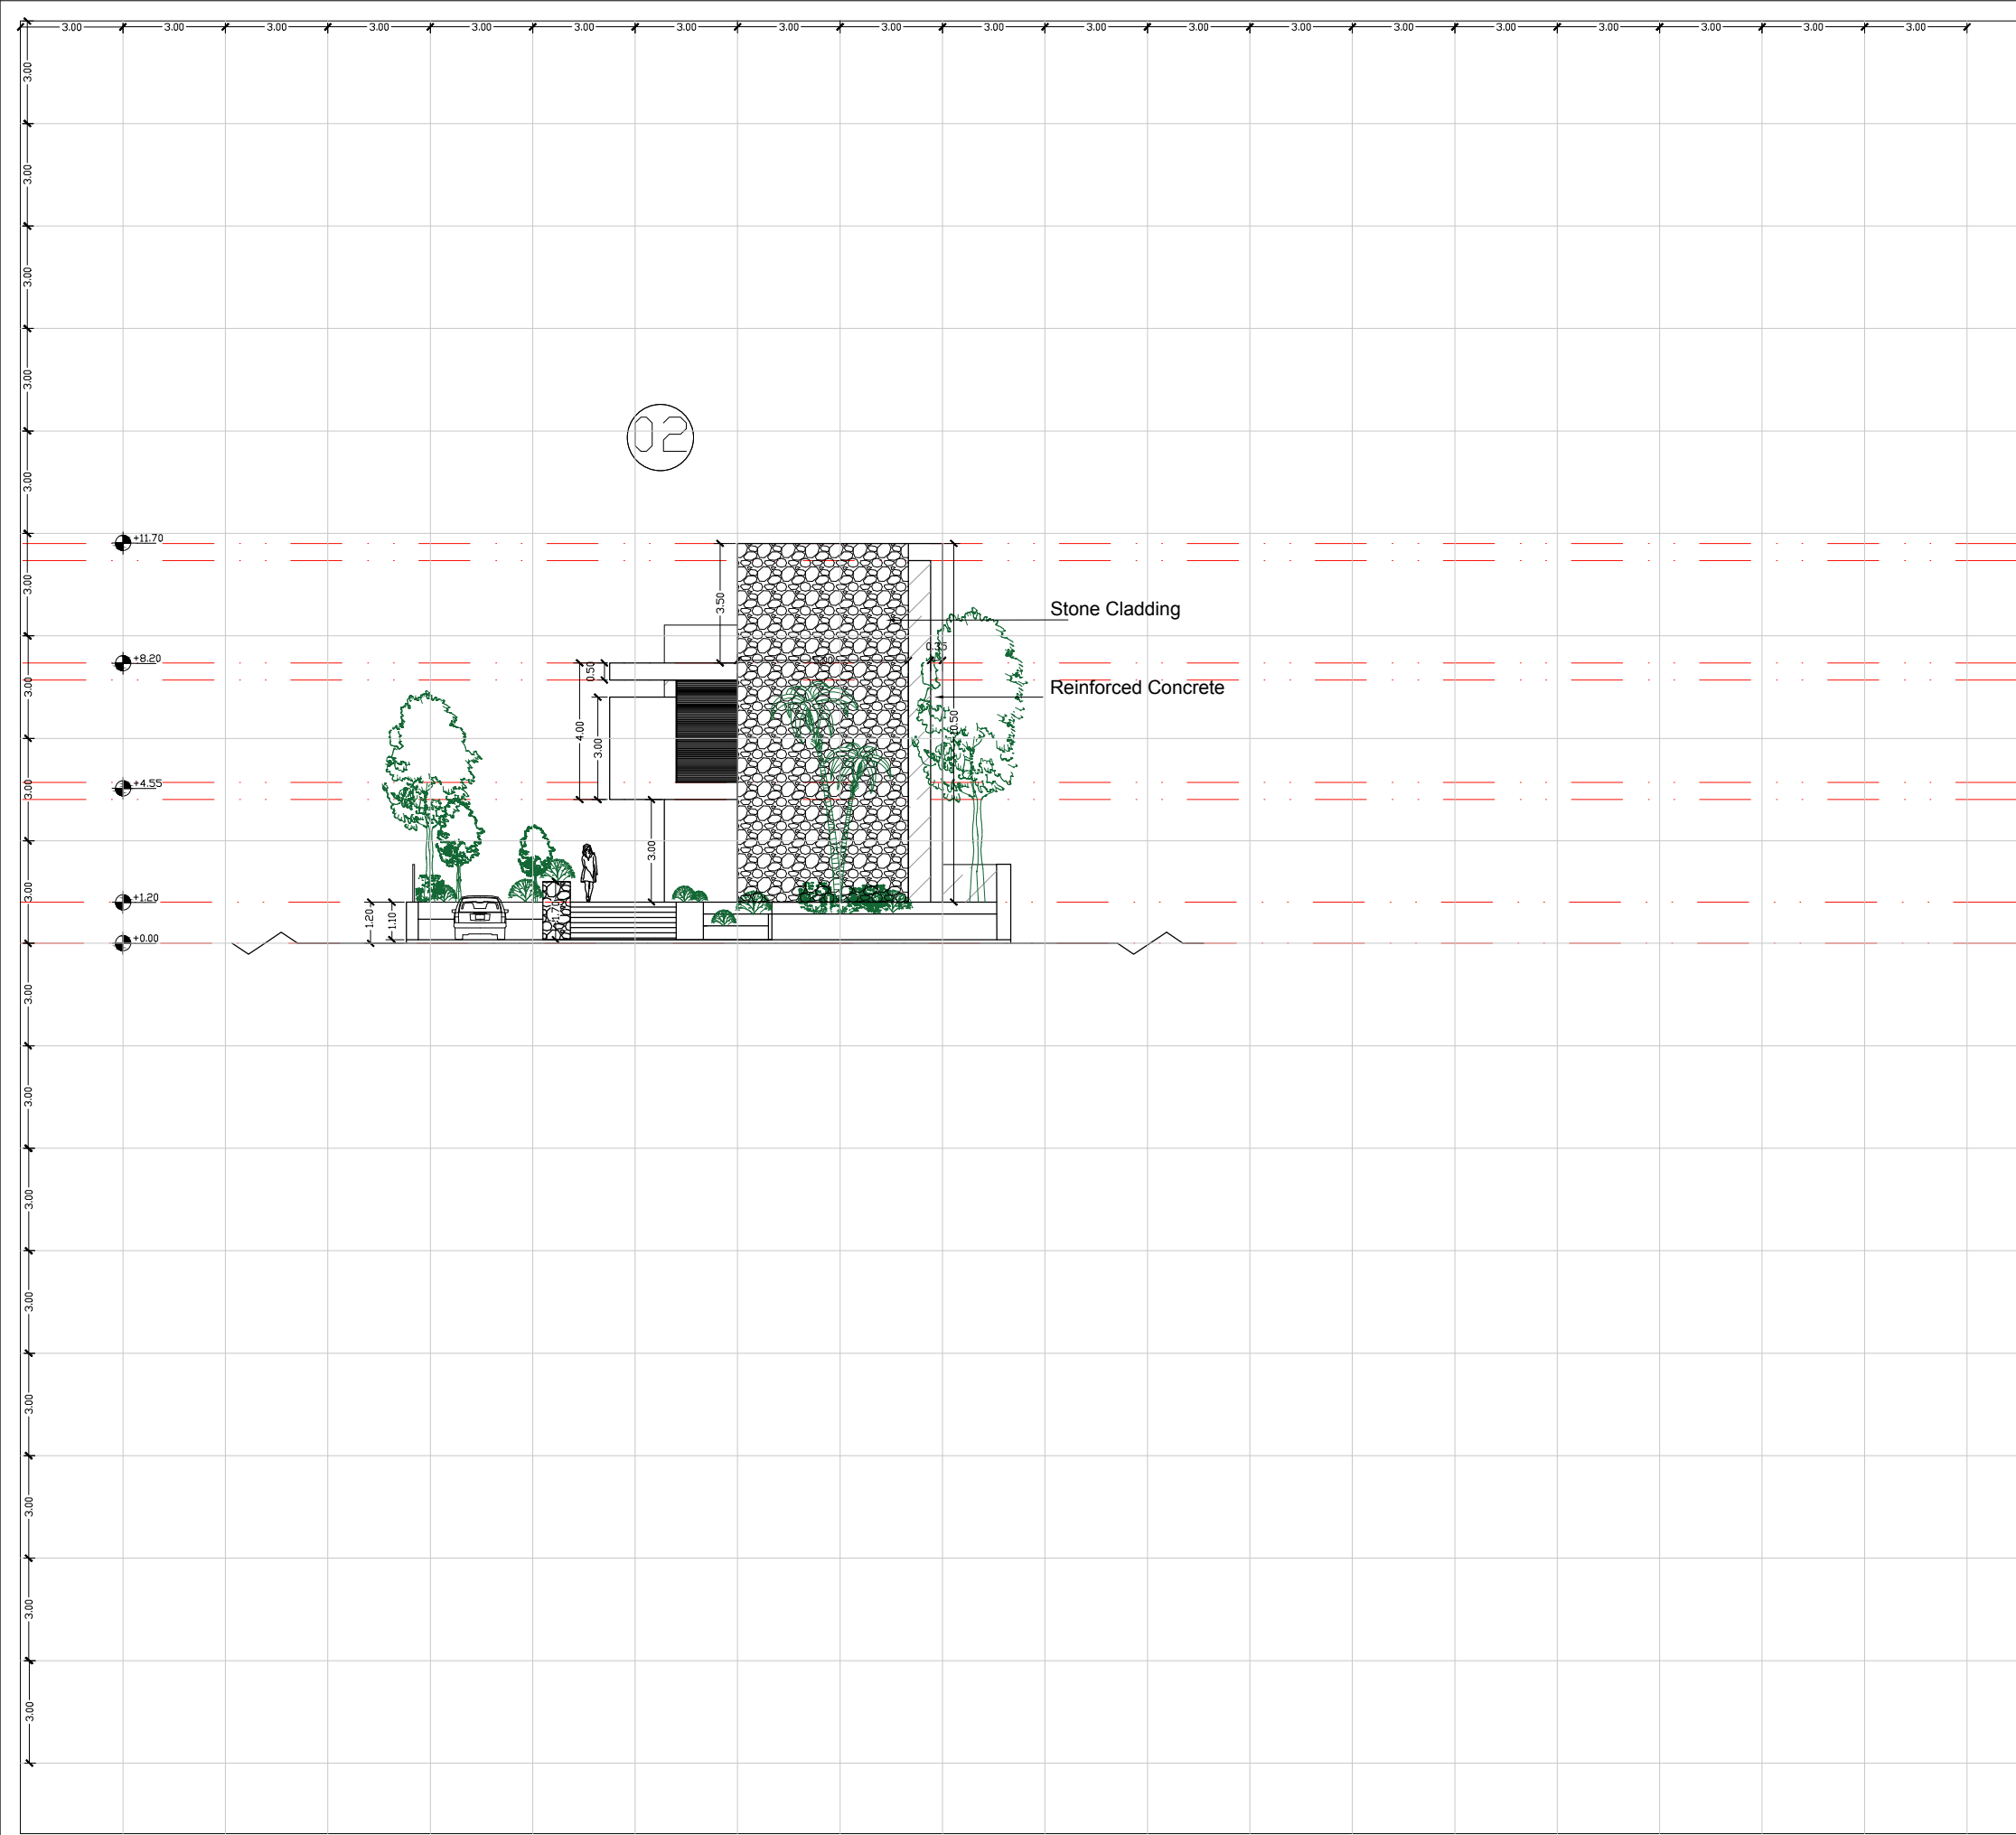


DEMETRIS ALEXIOU


DA


WWW.DEMETRISALEXIOU.COM

Tel: +357 22 264111
+44 7429 908 365

Royal Institute of British Architects : 20014264
Architects Registration Board, United Kingdom : 084727E
Cyprus Scientific and Technical Chamber : A153441

 Stone cladding

  Glass

 Aluminum Louvers

01

House 01

02

House 02

North Elevation / House 02

PROJECT CODE : TWINWAVES

NUMBER OF DRAWING: DA_12

SCALE 1:200

0

5

10


15


DISTRICT: Famagusta

MUNICIPALITY: Sotira

COUNTRY: Cyprus

02/09/2019

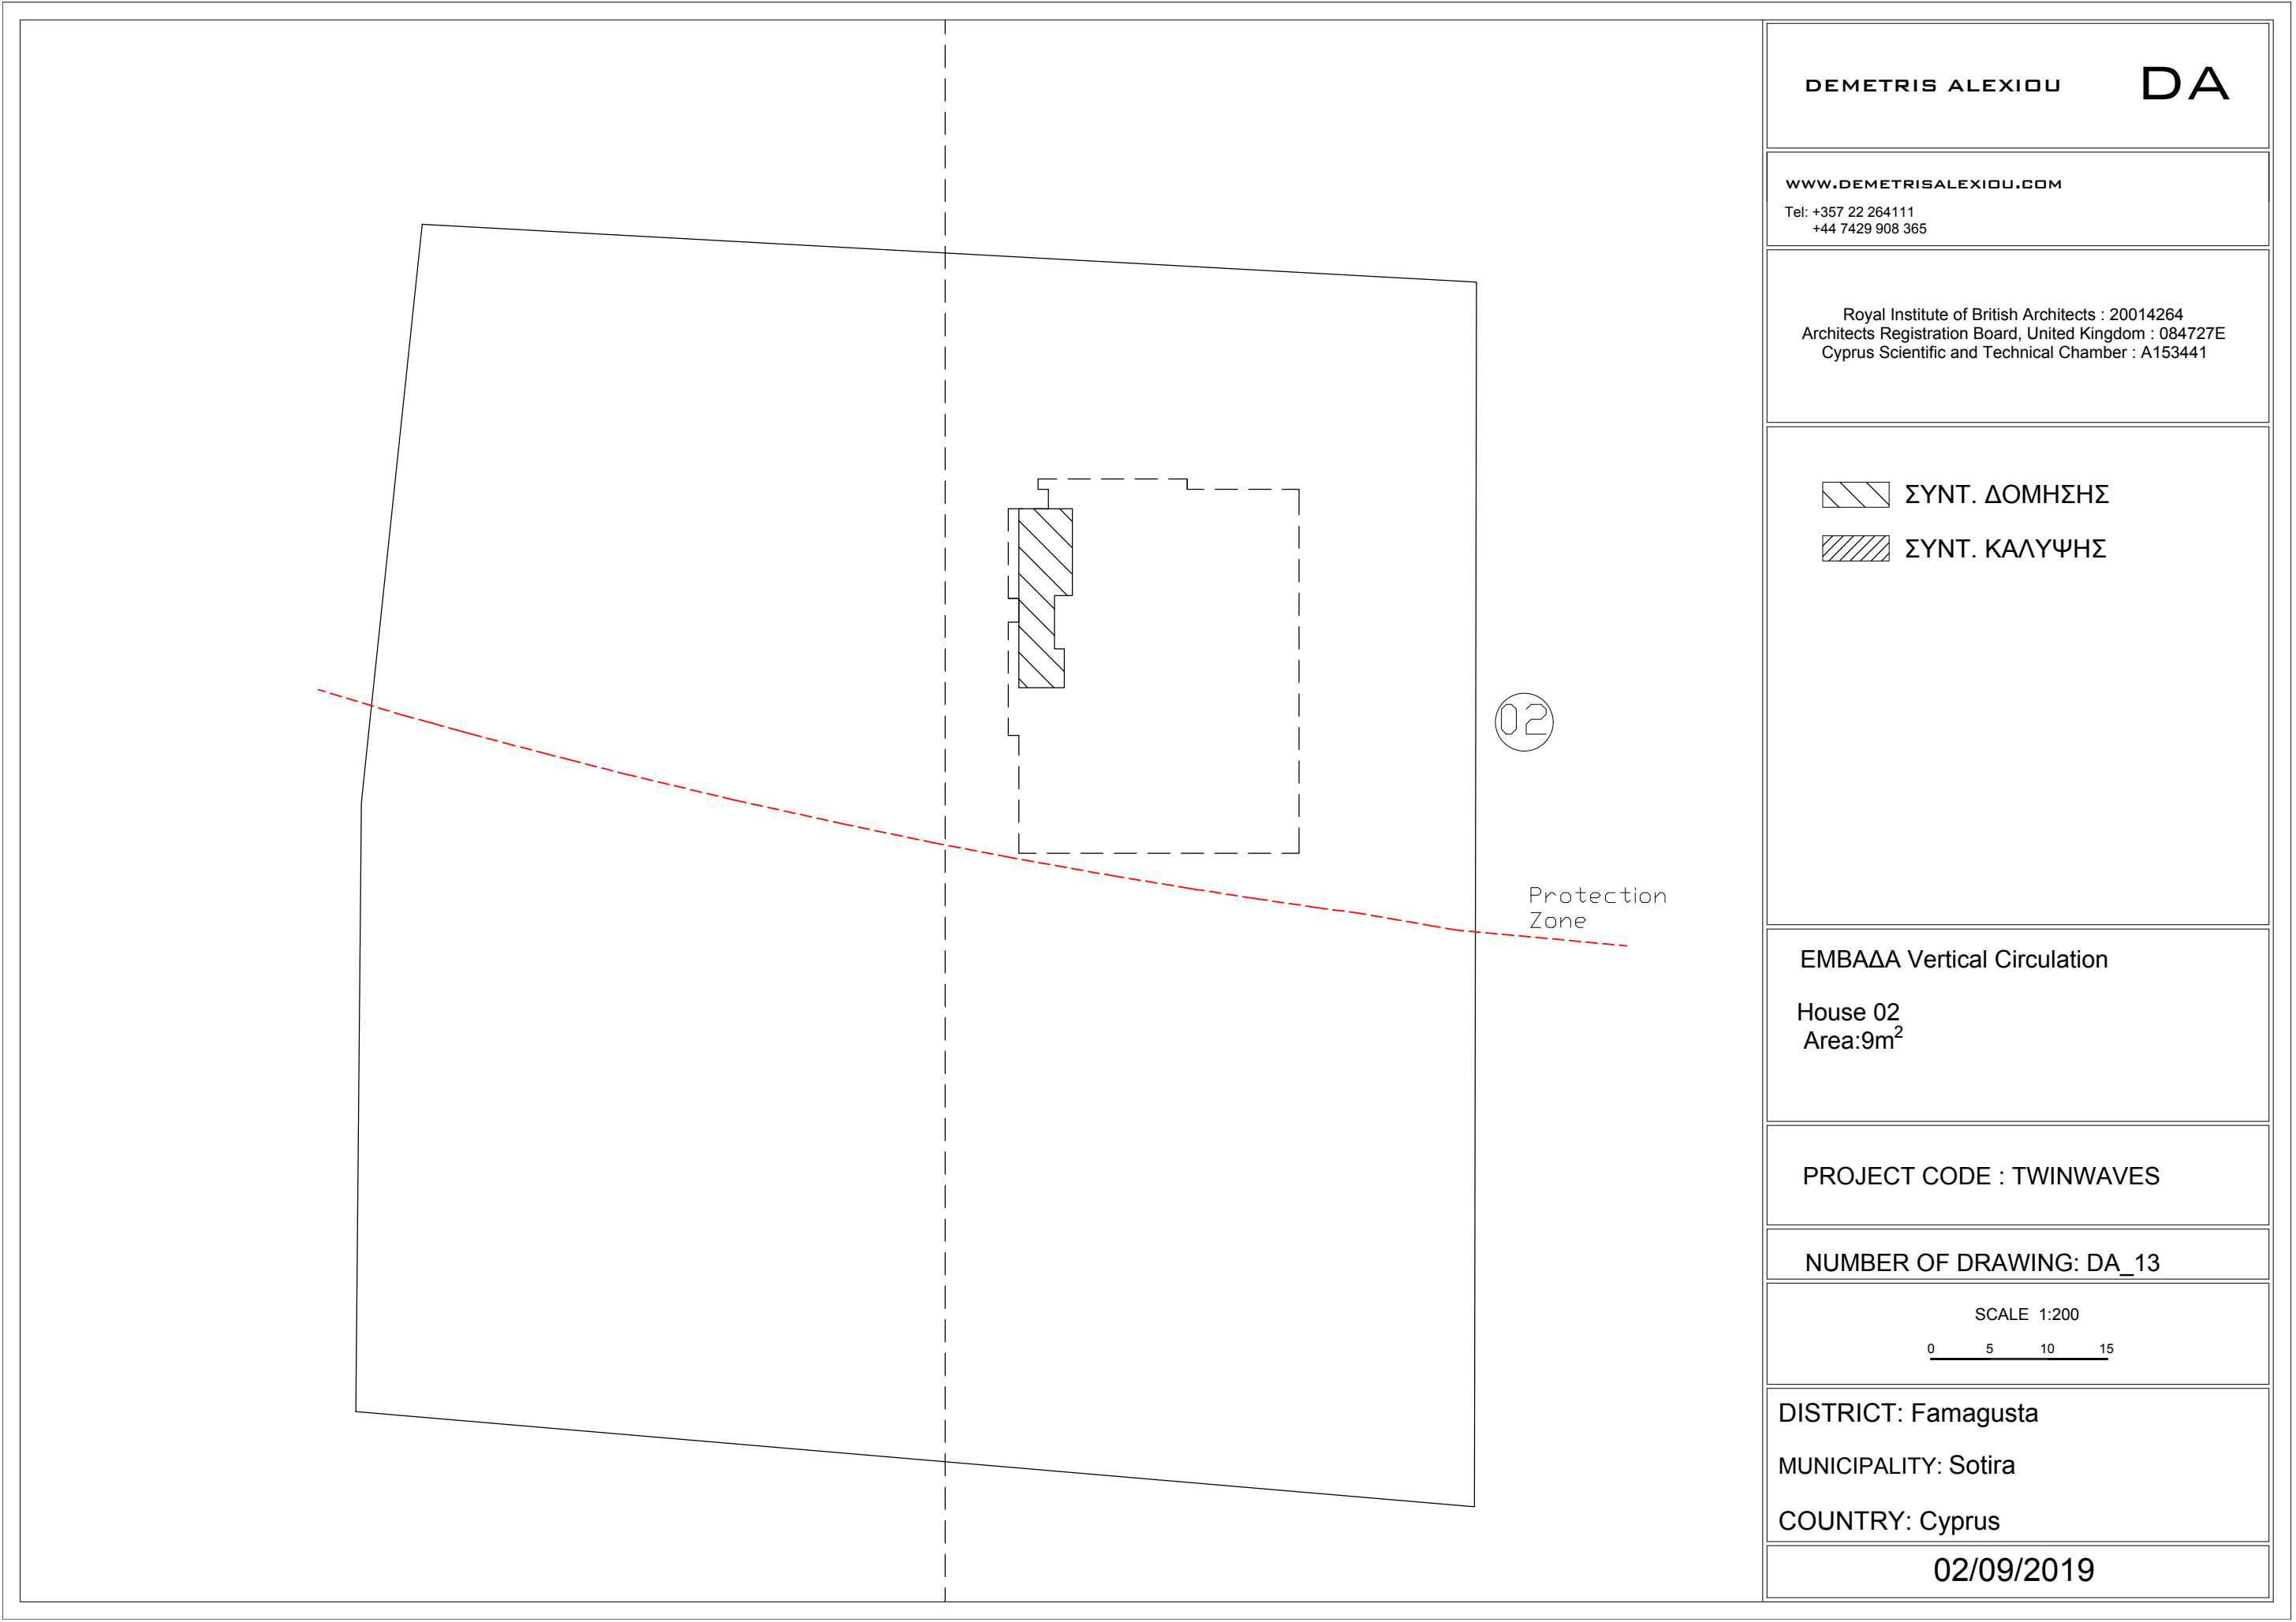

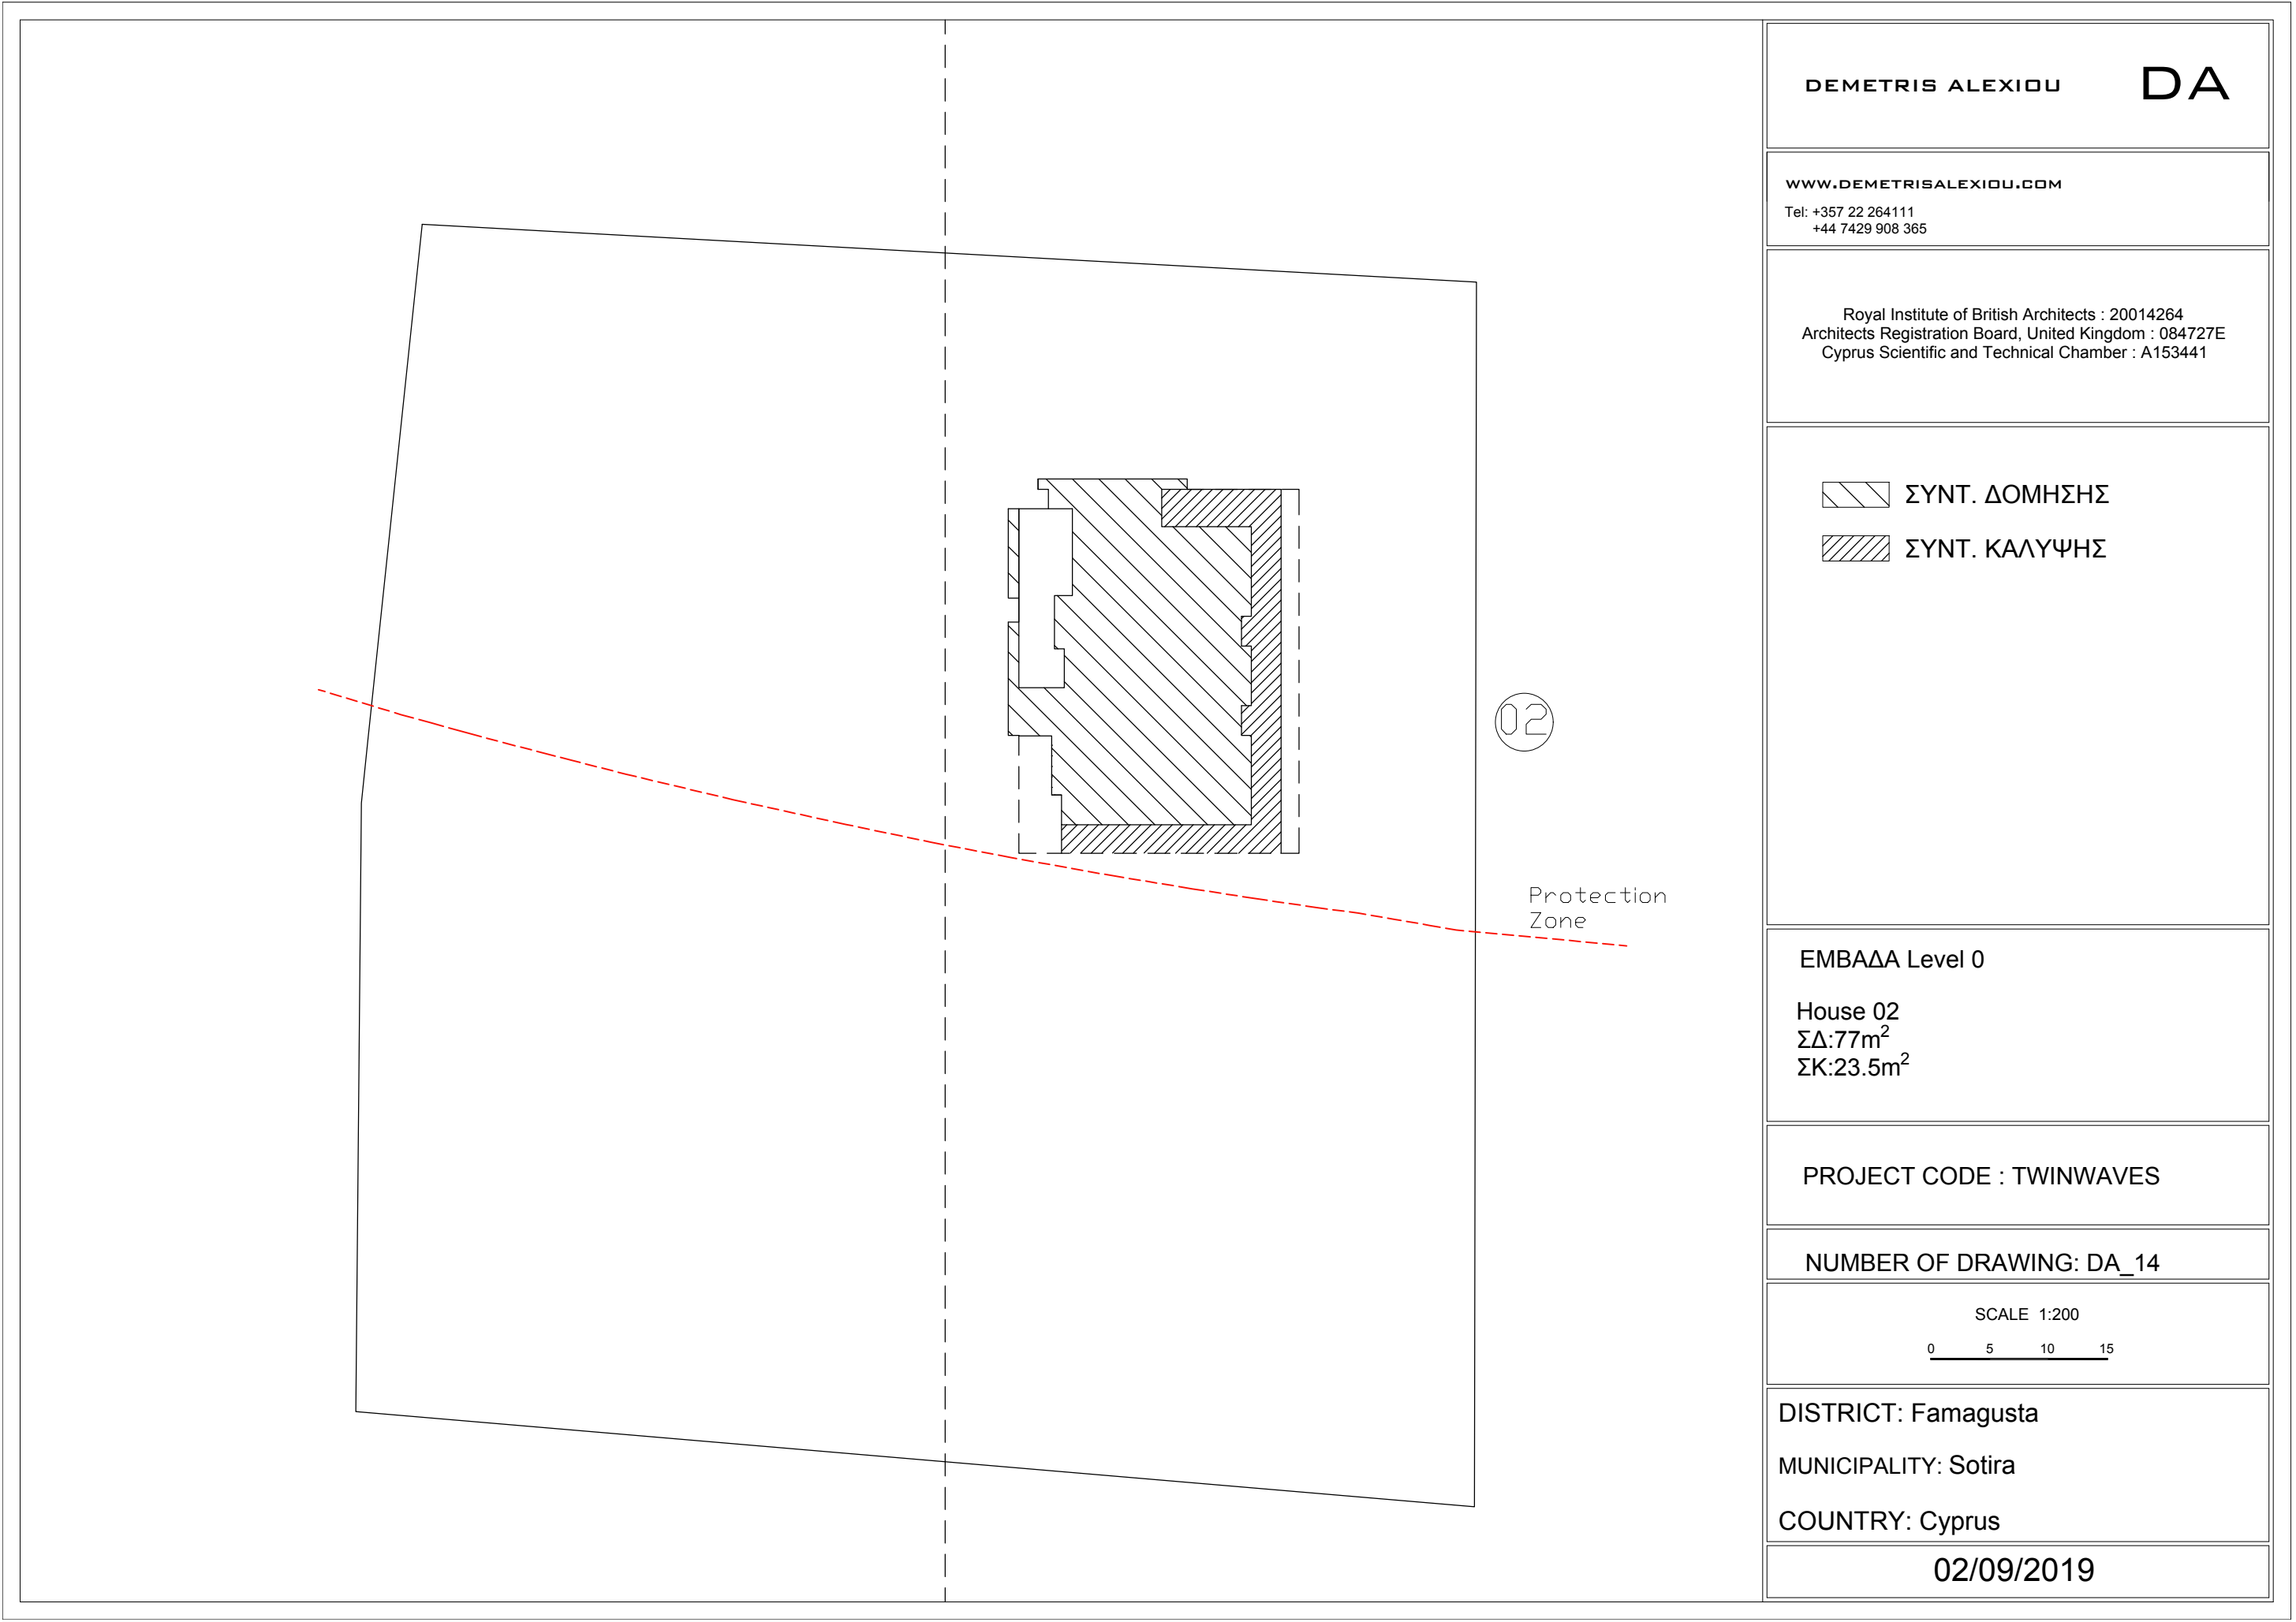

DEMETRIS ALEXIOU **DA**

WWW.DEMETRISALEXIOU.COM
Tel: +357 22 264111
+44 7429 908 365


Royal Institute of British Architects : 20014264
Architects Registration Board, United Kingdom : 084727E
Cyprus Scientific and Technical Chamber : A153441

-  ΣΥΝΤ. ΔΟΜΗΣΗΣ
-  ΣΥΝΤ. ΚΑΛΥΨΗΣ

ΕΜΒΑΔΑ Level 0
House 02
ΣΔ:77m²
ΣΚ:23.5m²


PROJECT CODE : TWINWAVES

NUMBER OF DRAWING: DA_14

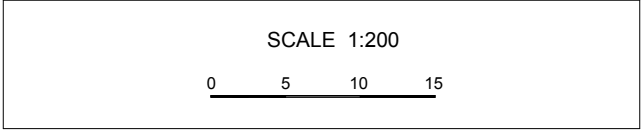


DISTRICT: Famagusta
MUNICIPALITY: Sotira
COUNTRY: Cyprus

02/09/2019

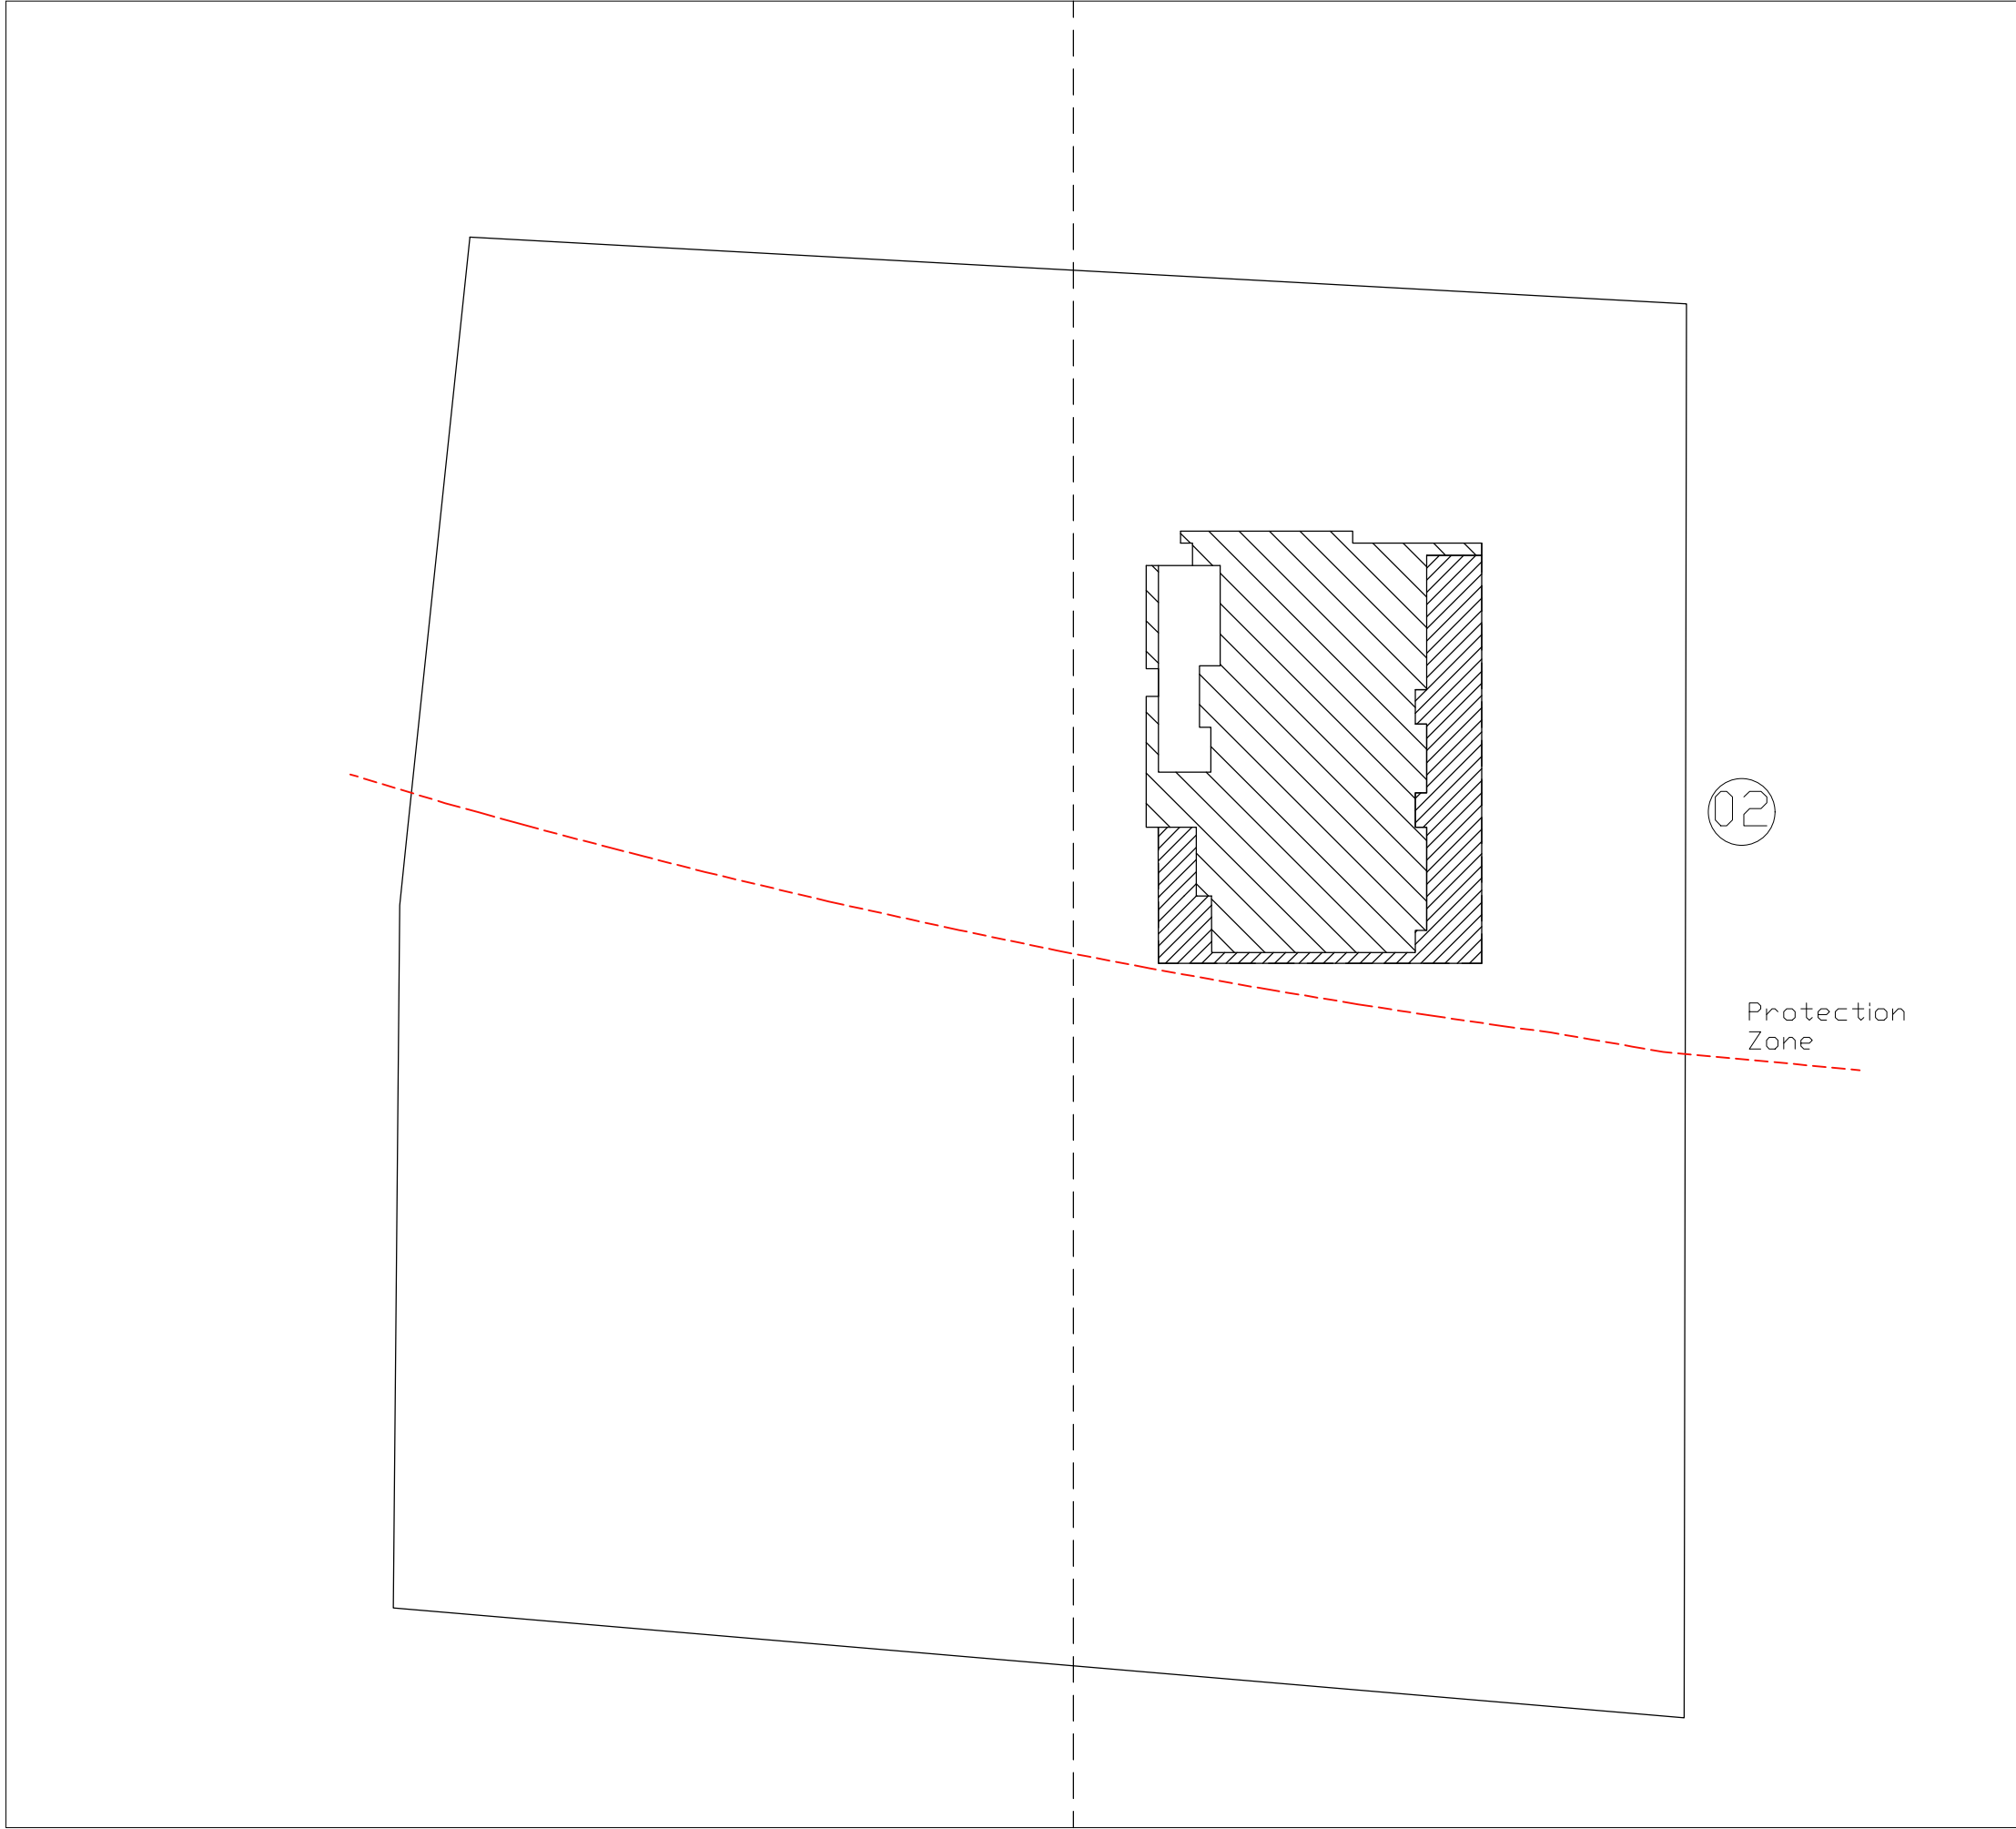

DEMETRIS ALEXIOU	DA
WWW.DEMETRISALEXIOU.COM Tel: +357 22 264111 +44 7429 908 365	
Royal Institute of British Architects : 20014264 Architects Registration Board, United Kingdom : 084727E Cyprus Scientific and Technical Chamber : A153441	
<div><div></div>ΣΥΝΤ. ΔΟΜΗΣΗΣ</div> <div><div></div>ΣΥΝΤ. ΚΑΛΥΨΗΣ</div>	
EMBAΔΑ Level 1 House 02 ΣΔ:82m ² ΣΚ:14m ²	
PROJECT CODE : TWINWAVES	
NUMBER OF DRAWING: DA_15	
SCALE 1:200 0 5 10 15	
DISTRICT: Famagusta MUNICIPALITY: Sotira COUNTRY: Cyprus	
02/09/2019	

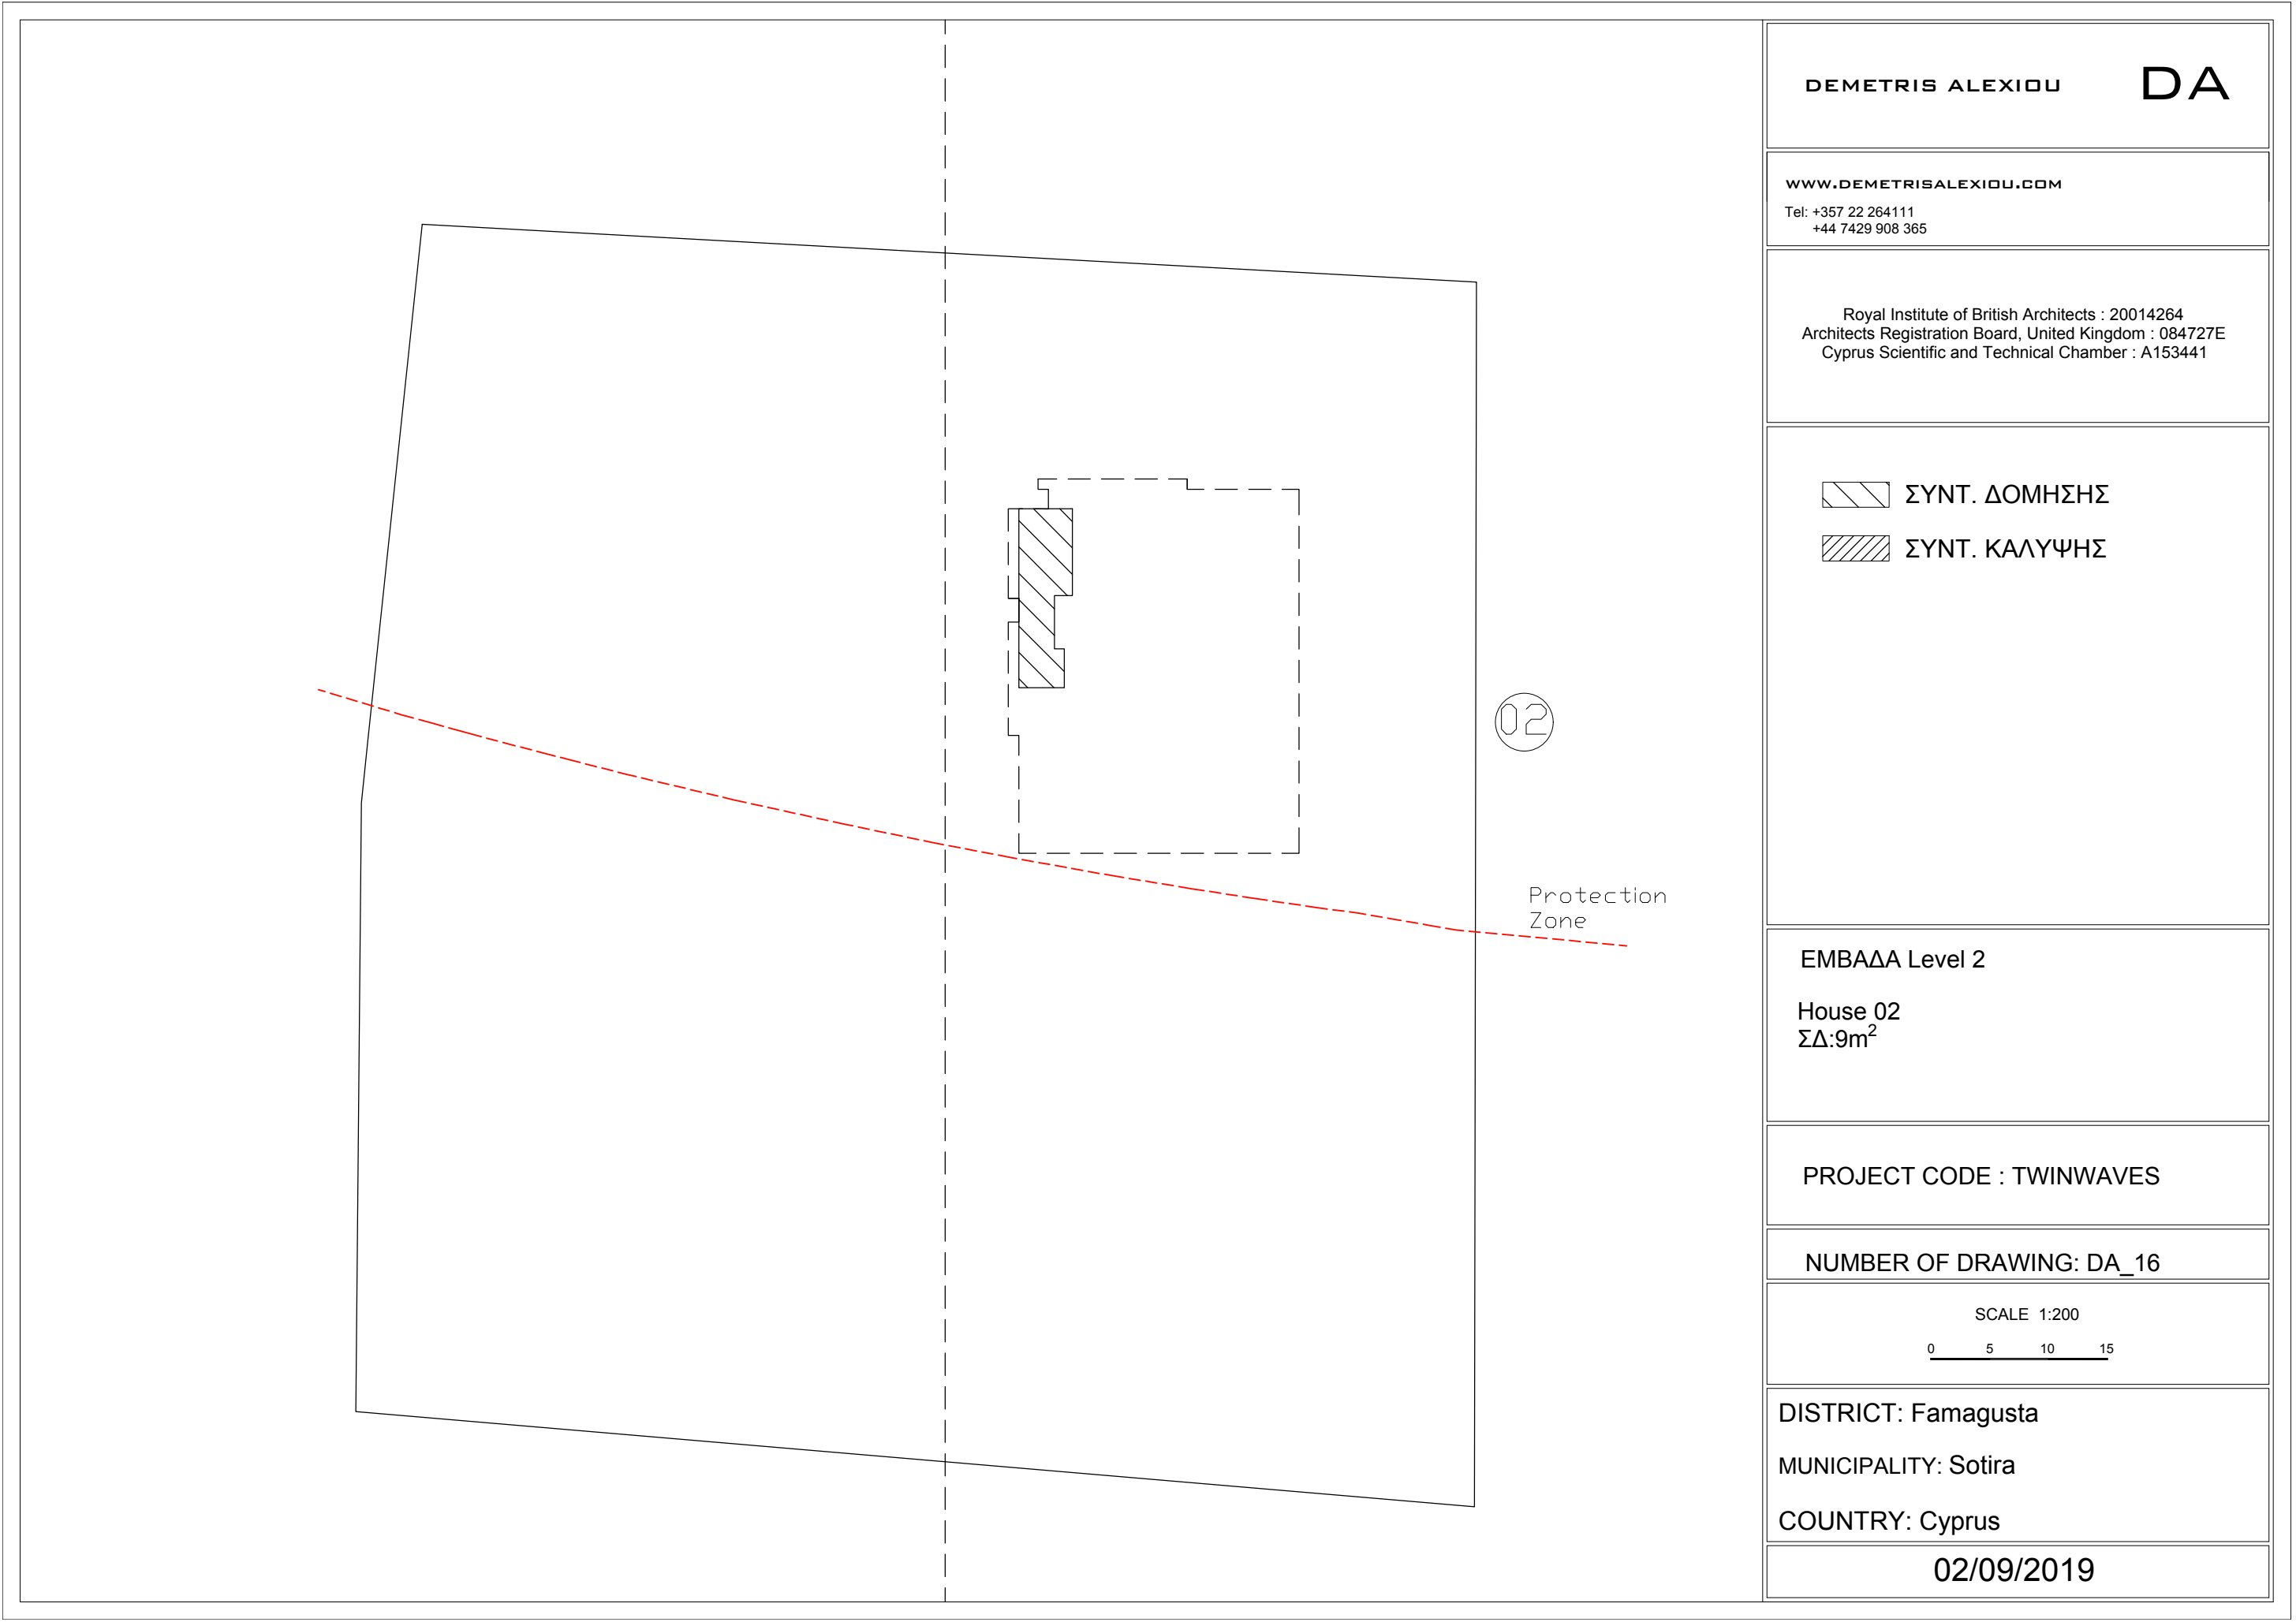

DEMETRIS ALEXIOU **DA**

WWW.DEMETRISALEXIOU.COM
Tel: +357 22 264111
+44 7429 908 365

Royal Institute of British Architects : 20014264
Architects Registration Board, United Kingdom : 084727E
Cyprus Scientific and Technical Chamber : A153441

 ΣΥΝΤ. ΔΟΜΗΣΗΣ
 ΣΥΝΤ. ΚΑΛΥΨΗΣ

ΕΜΒΑΔΑ Level 2
House 02
ΣΔ:9m²


PROJECT CODE : TWINWAVES

NUMBER OF DRAWING: DA_16

SCALE 1:200
0 5 10 15

DISTRICT: Famagusta
MUNICIPALITY: Sotira
COUNTRY: Cyprus



02/09/2019

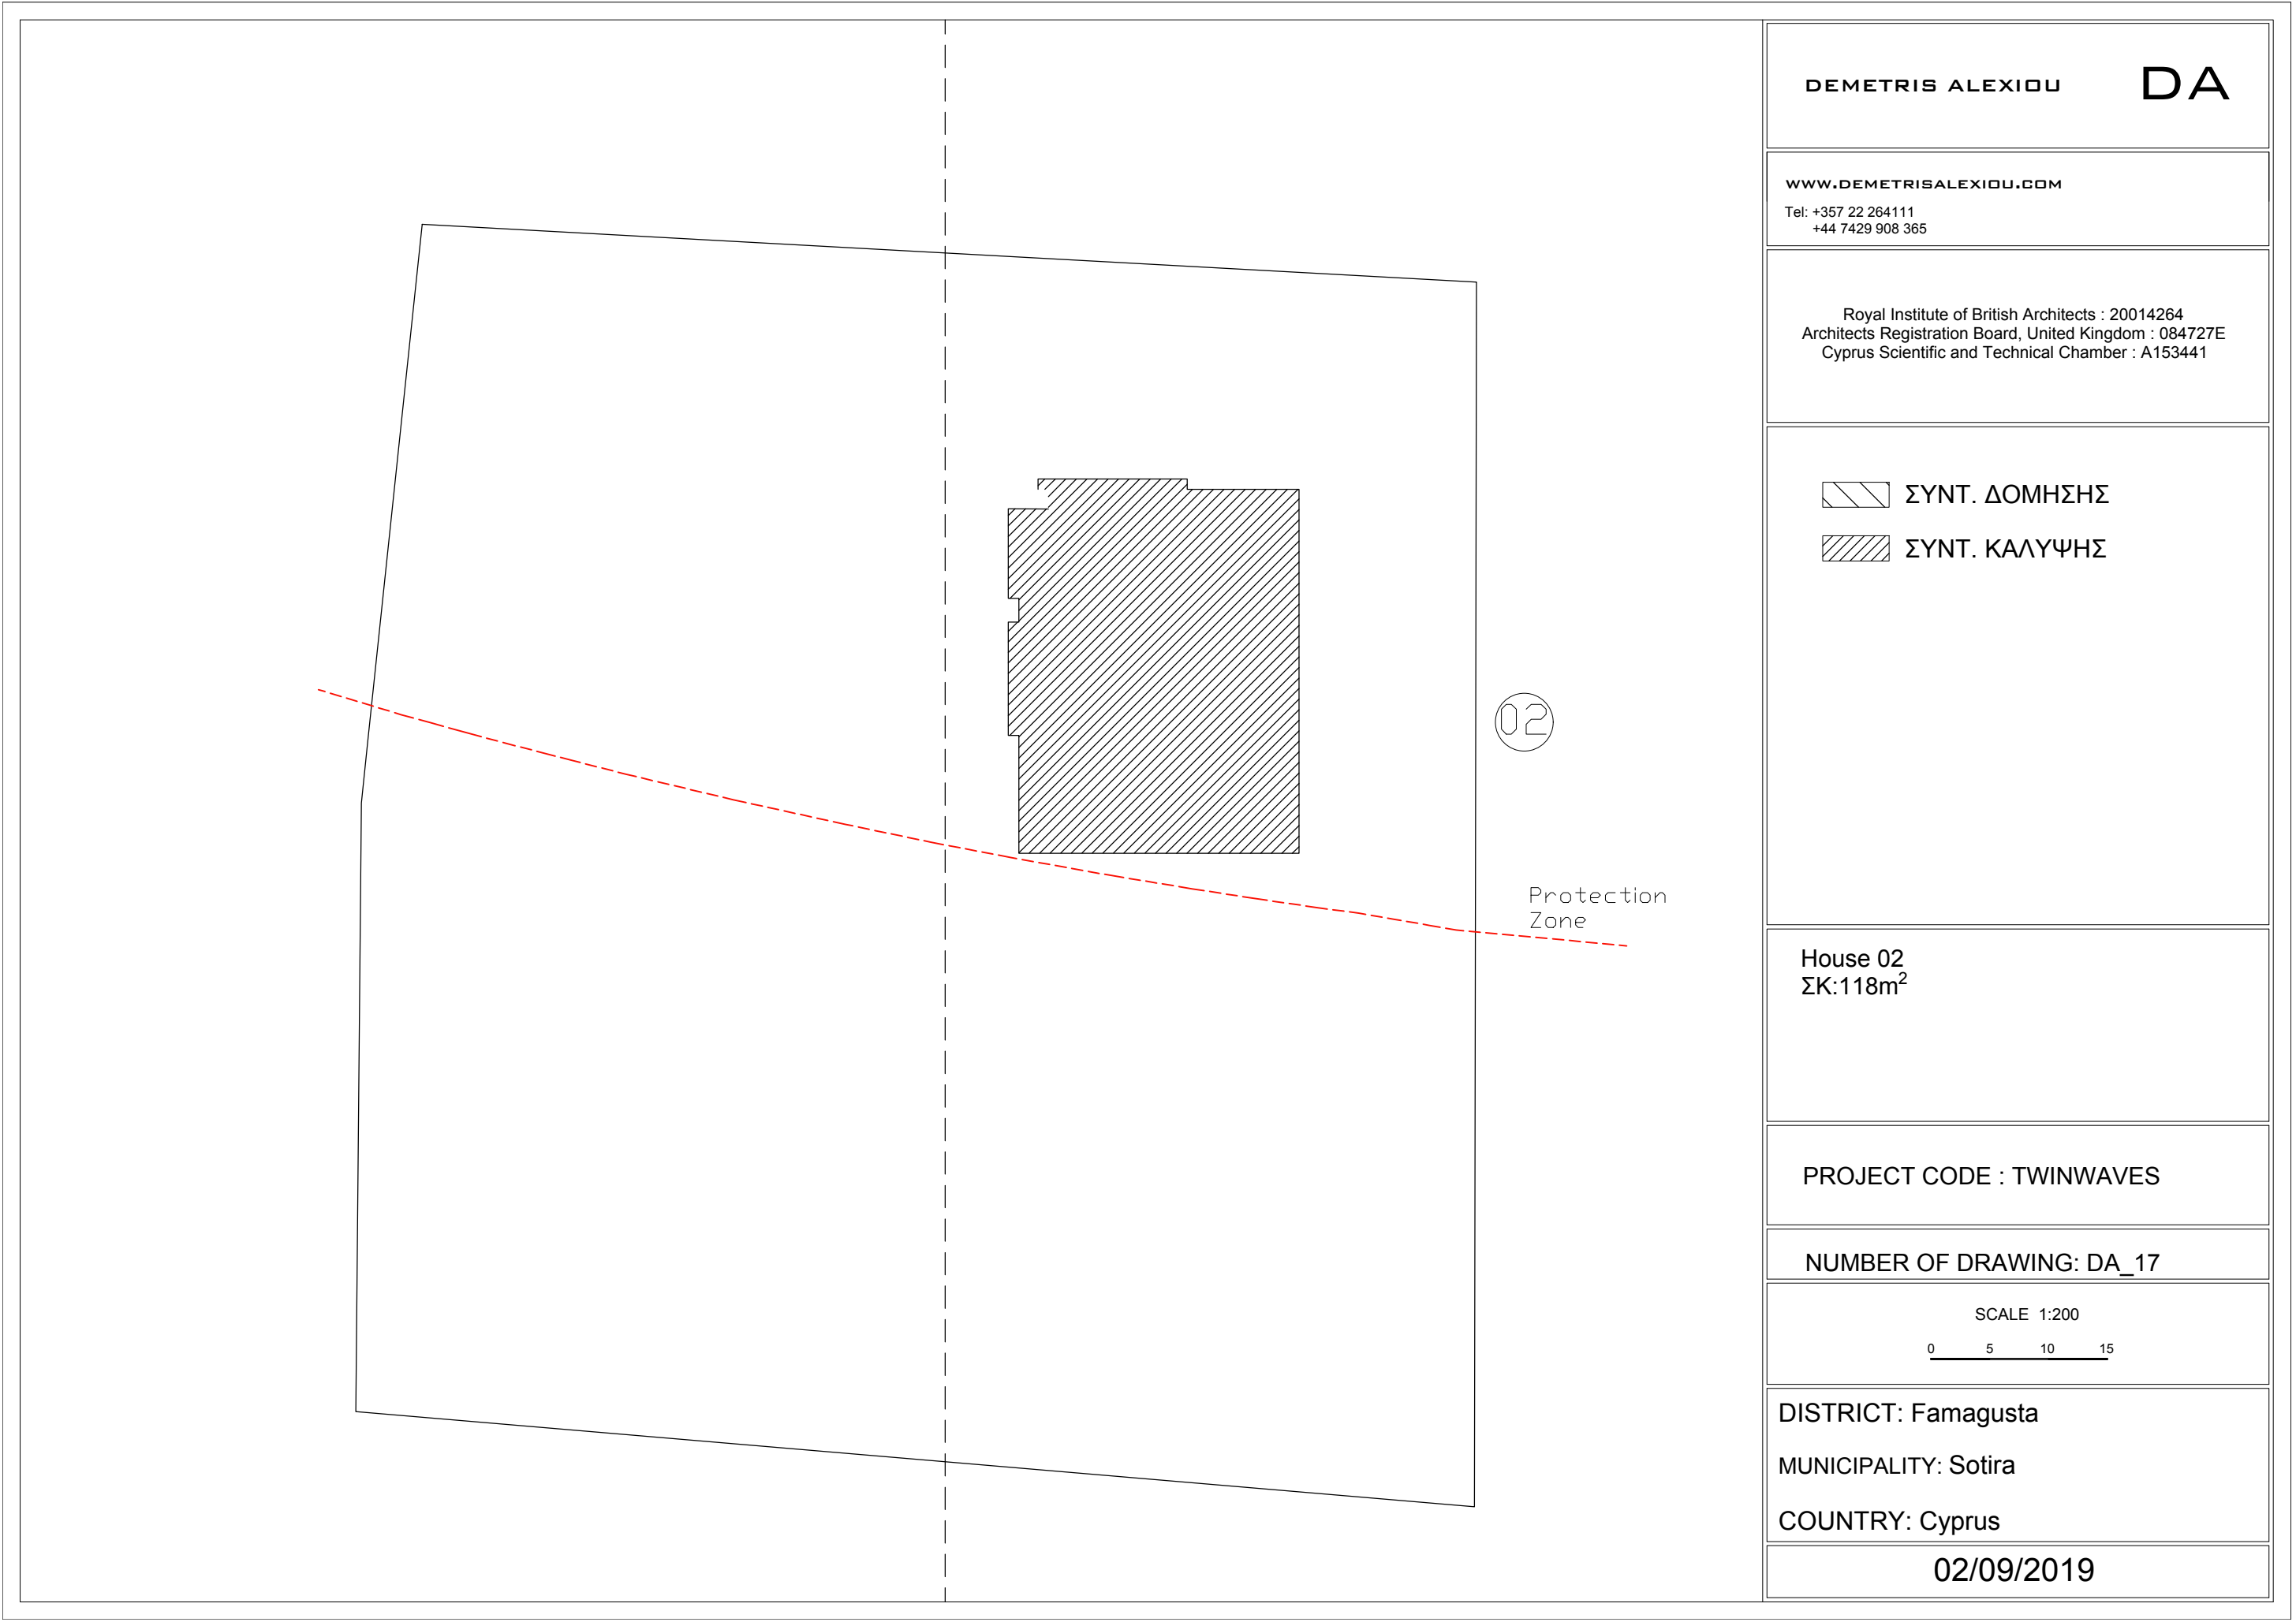

DEMETRIS ALEXIOU **DA**

WWW.DEMETRISALEXIOU.COM
Tel: +357 22 264111
+44 7429 908 365

Royal Institute of British Architects : 20014264
Architects Registration Board, United Kingdom : 084727E
Cyprus Scientific and Technical Chamber : A153441

 -  ΣΥΝΤ. ΔΟΜΗΣΗΣ
-  ΣΥΝΤ. ΚΑΛΥΨΗΣ

House 02
ΣΚ:118m²





PROJECT CODE : TWINWAVES

NUMBER OF DRAWING: DA_17

SCALE 1:200
0 5 10 15

DISTRICT: Famagusta
MUNICIPALITY: Sotira
COUNTRY: Cyprus

02/09/2019

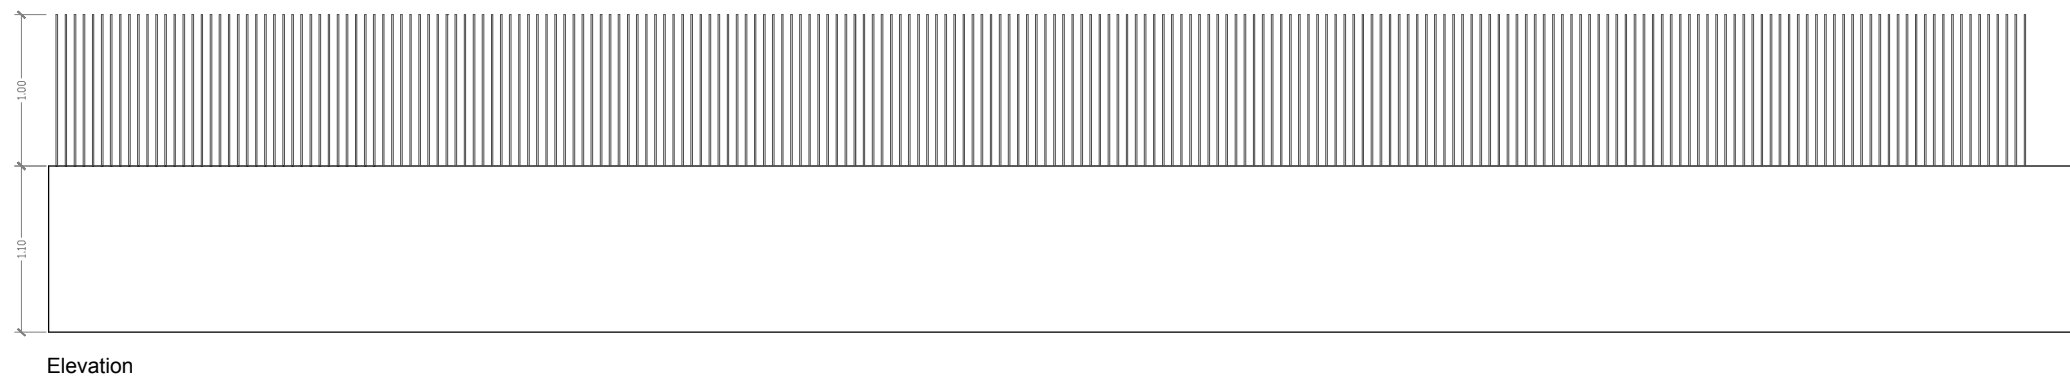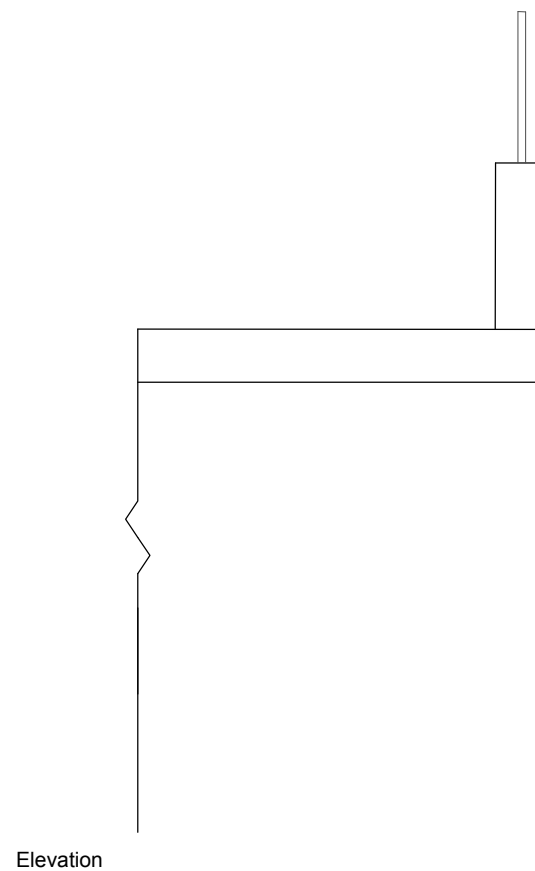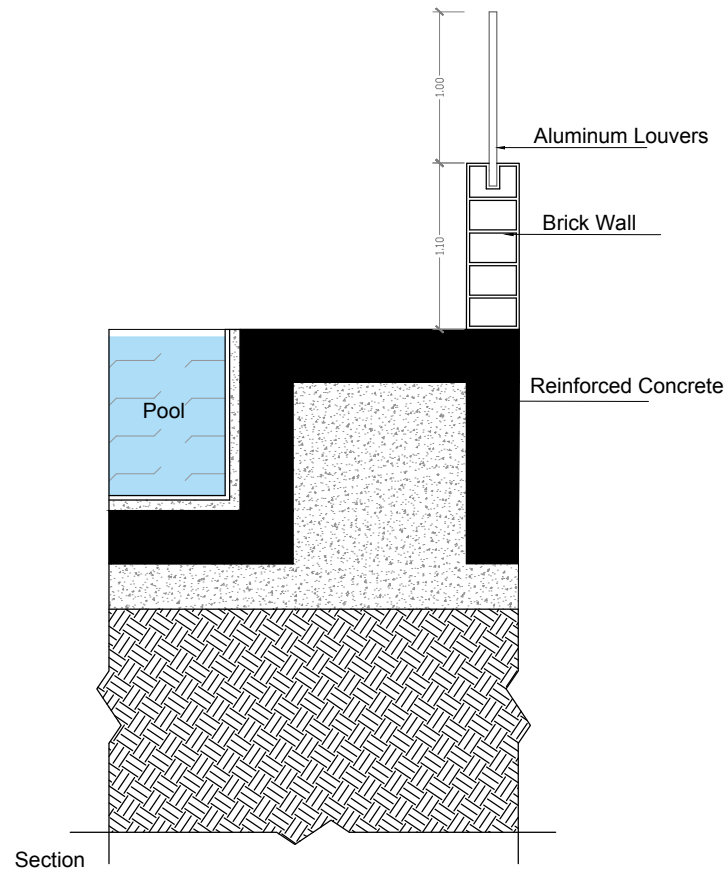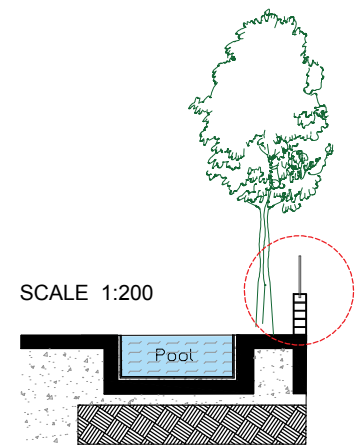


 




DEMETRIS ALEXIOU

DA

WWW.DEMETRISALEXIOU.COM

Tel: +357 22 264111
+44 7429 908 365

Royal Institute of British Architects : 20014264
Architects Registration Board, United Kingdom : 084727E
Cyprus Scientific and Technical Chamber : A153441

 -  Green Area
-  Tiles Outdoor
-  Pool
-  Protection Zone
-  House 01
-  House 02

Boundary

PROJECT CODE : TWINWAVES

NUMBER OF DRAWING: DA_18

SCALE 1:50
0 5 10 15

DISTRICT: Famagusta

MUNICIPALITY: Sotira

COUNTRY: Cyprus

02/09/2019